



SCALE: 1/4" = 1'0"

DRAWN BY A. J. FEITH
REGIONAL SALES CONSULTANT
WESTCHESTER MODULAR
HOMES, INC.

BUILDER:

DATE:
JULY 2012

HOMEOWNER:

USE GROUP

5B


CONST. TYPE:
WOOD
FRAME

HAMPTON


FRONT ELEVATION

PAGE:


1A

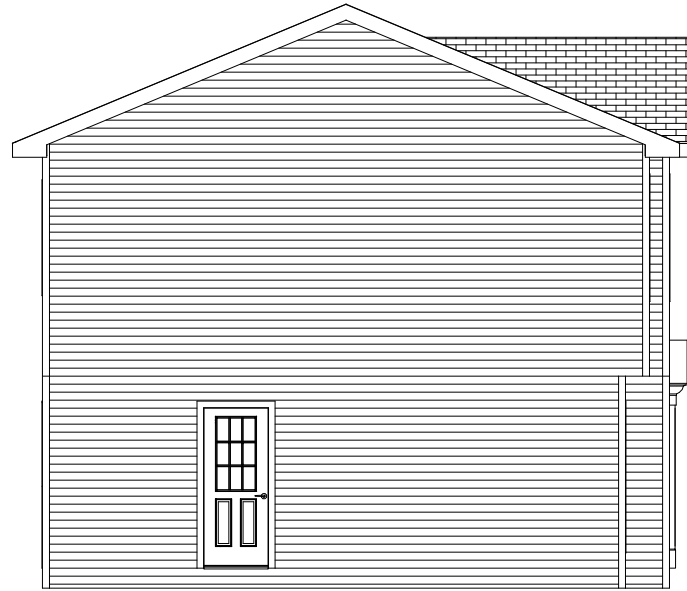

LEFT

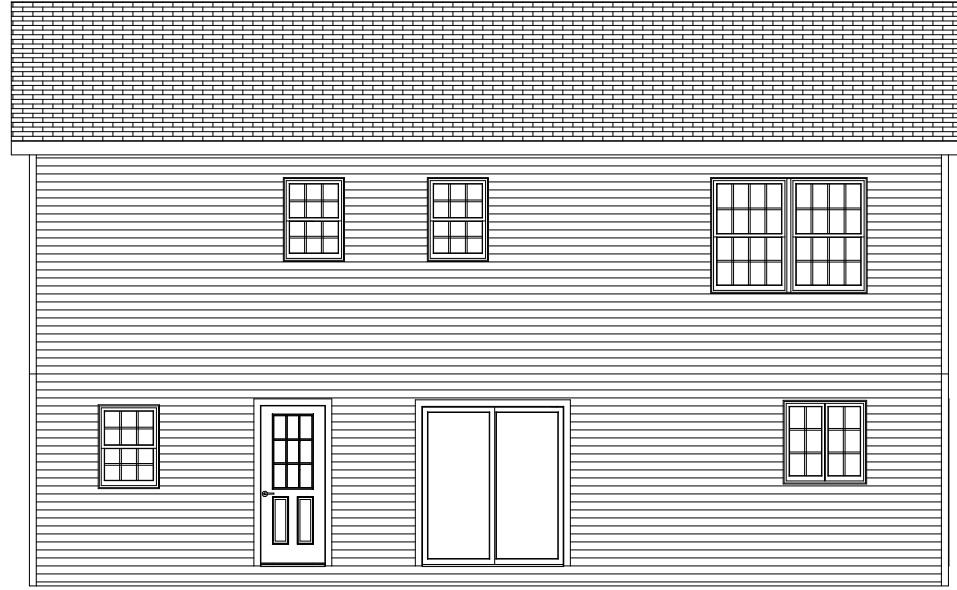

REAR

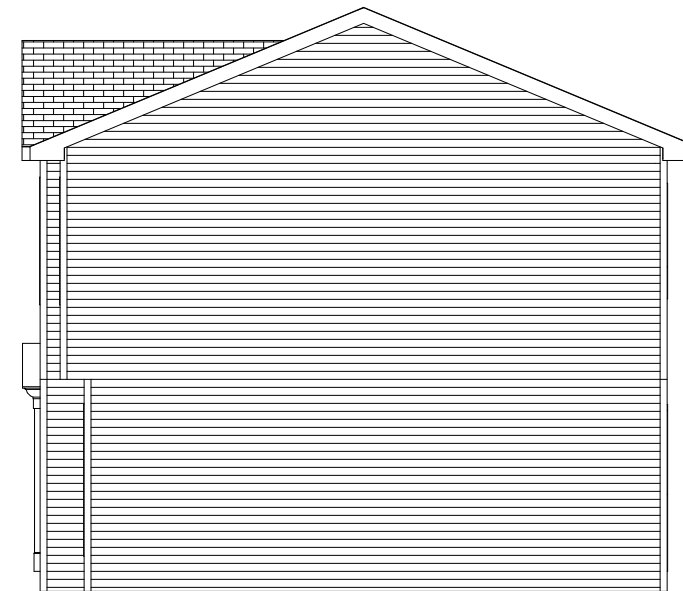

RIGHT

SCALE: 1/8" = 1'0"

DRAWN BY A. J. FEITH
REGIONAL SALES CONSULTANT
WESTCHESTER MODULAR
HOMES, INC.

BUILDER:

DATE:

JULY 2012

HOMEOWNER:

USE GROUP

5B


CONST. TYPE:

WOOD
FRAME

PAGE:

HAMPTON
SIDE AND REAR
ELEVATIONS

1B

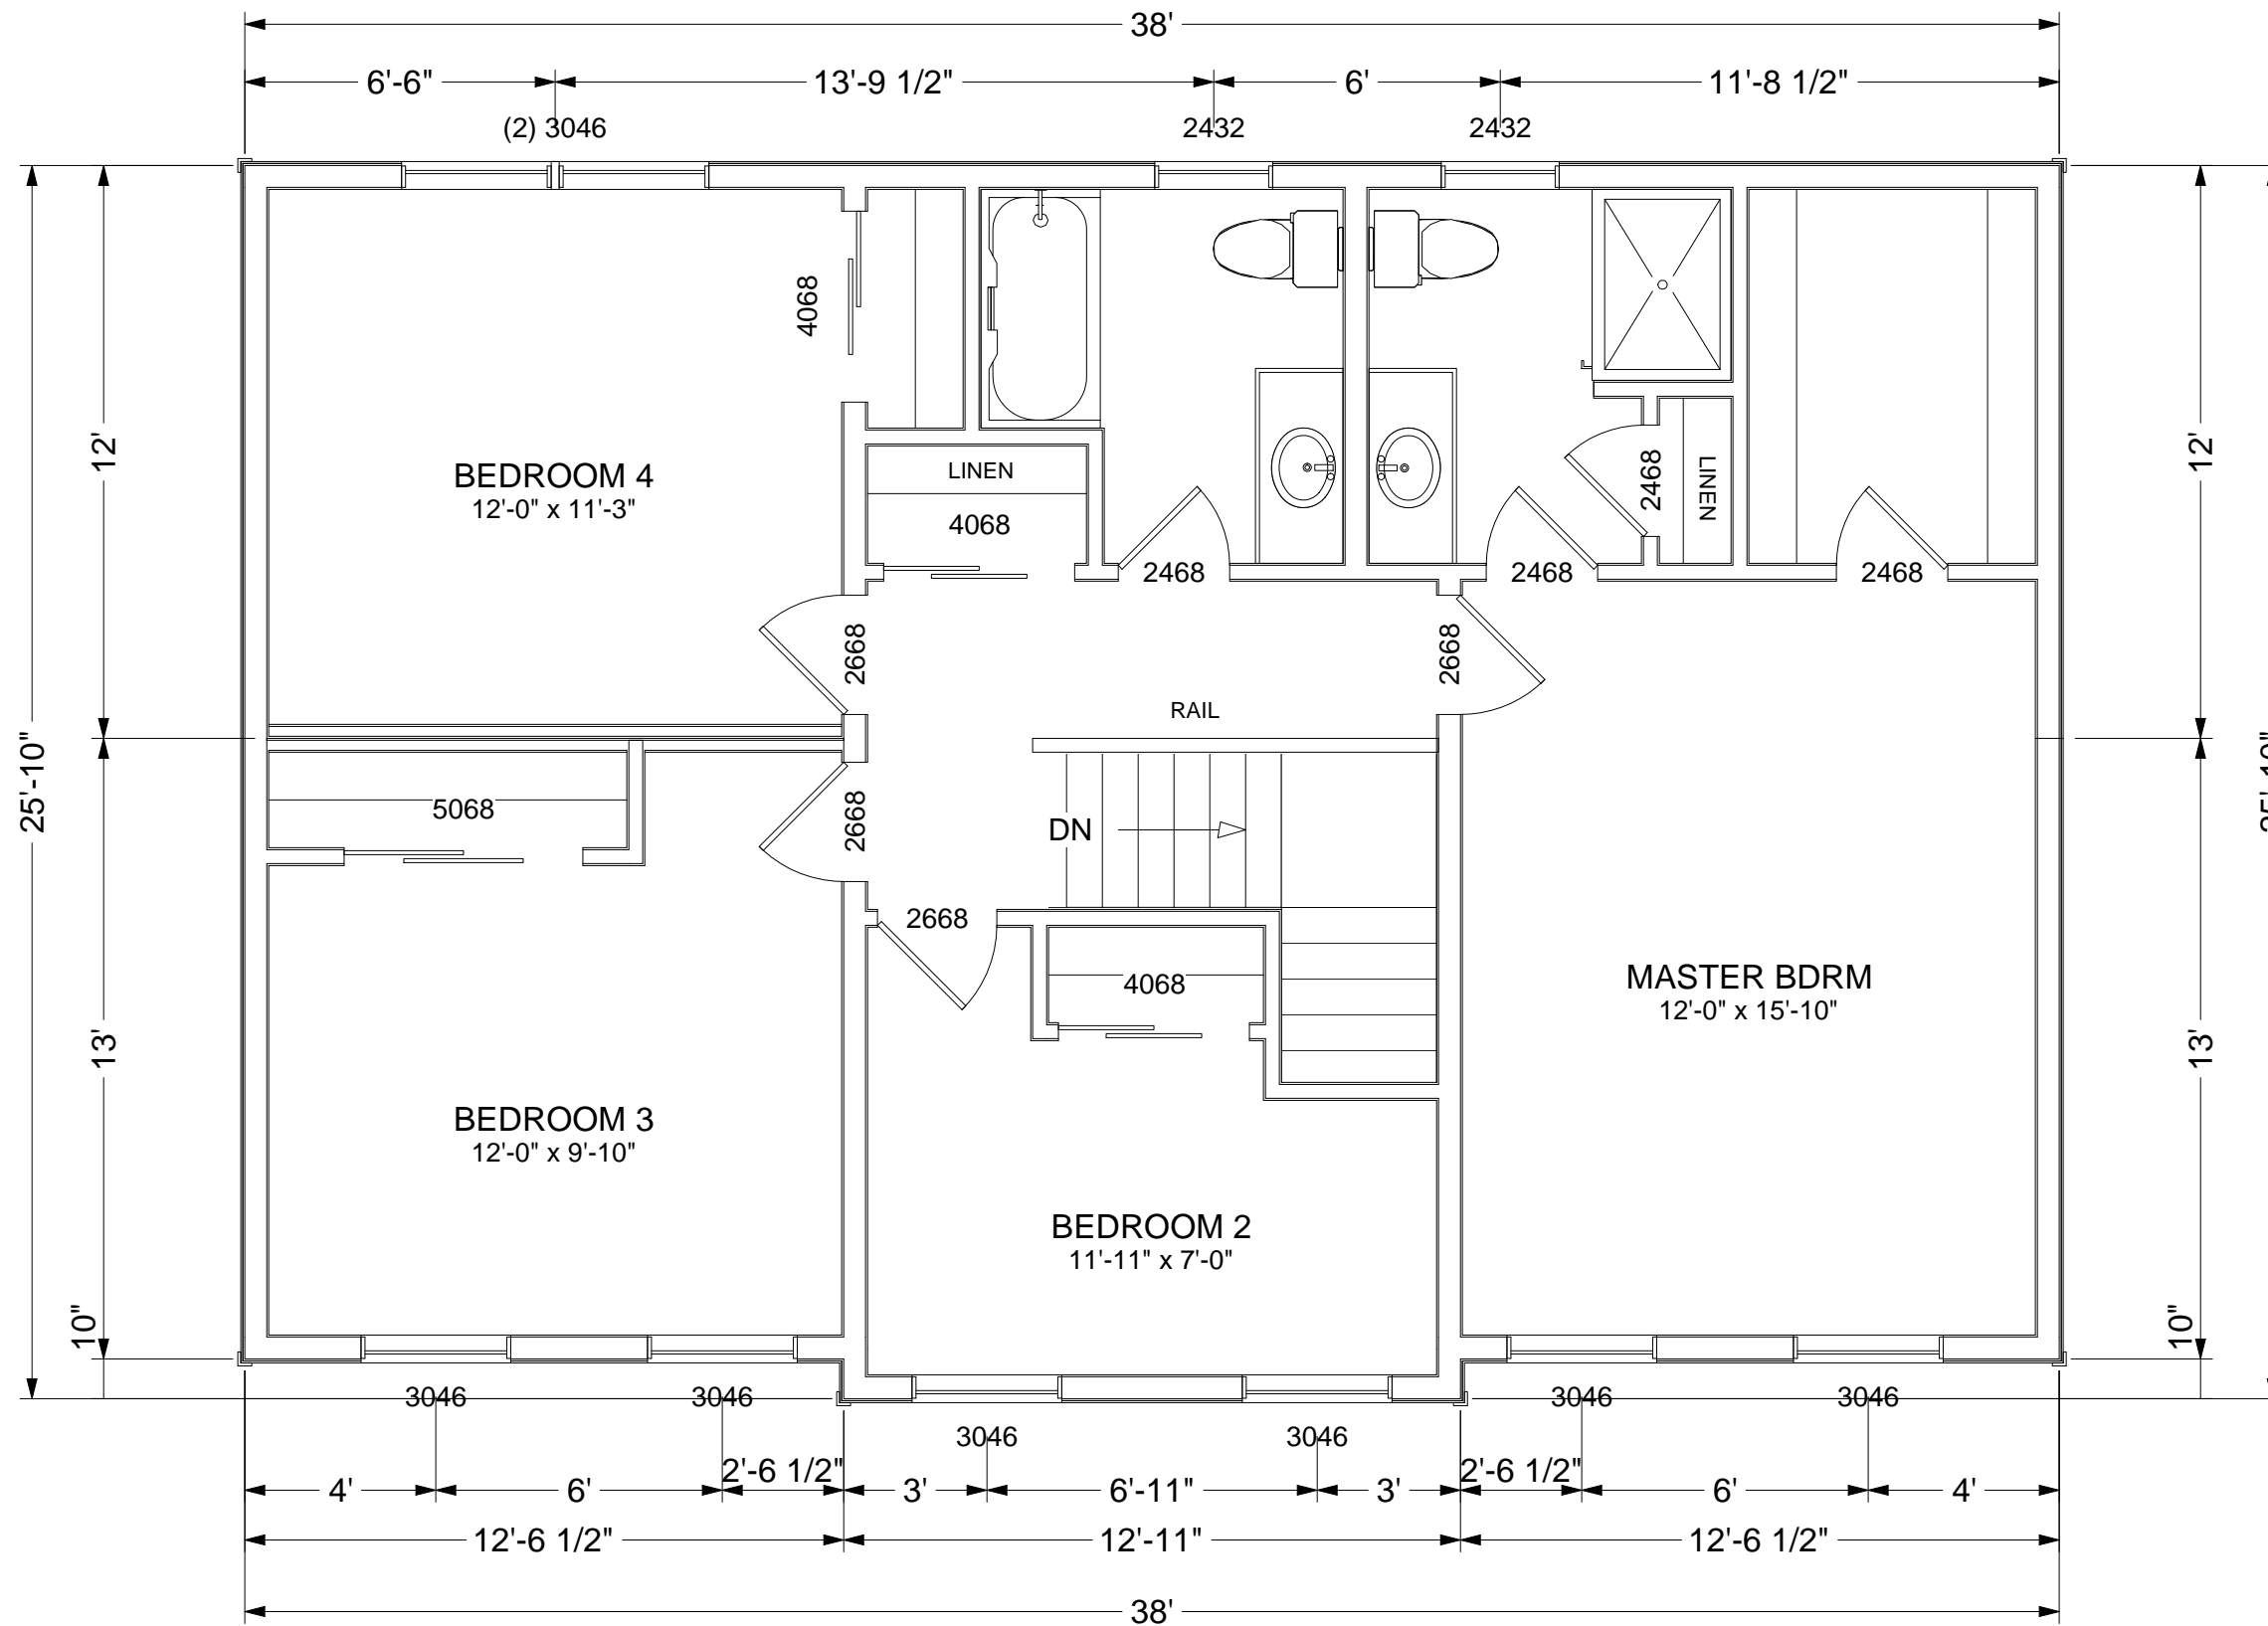

SCALE: 1/4" = 1'0"

DRAWN BY A. J. FEITH REGIONAL SALES CONSULTANT WESTCHESTER MODULAR HOMES, INC.		BUILDER:	PAGE: 2B	
DATE: JULY 2012		HOMEOWNER:	HAMPTON SECOND FLOOR	
USE GROUP: 5B		CONST. TYPE: WOOD FRAME		