



SCALE: 1/4" = 1'0"

DRAWN BY A. J. FEITH
REGIONAL SALES CONSULTANT
WESTCHESTER MODULAR
HOMES, INC.

BUILDER:

DATE:
JULY 2012

HOMEOWNER:

USE GROUP

5B

CONST. TYPE:

WOOD
FRAME

CHOATE


FRONT ELEVATION

PAGE:


1A



LEFT

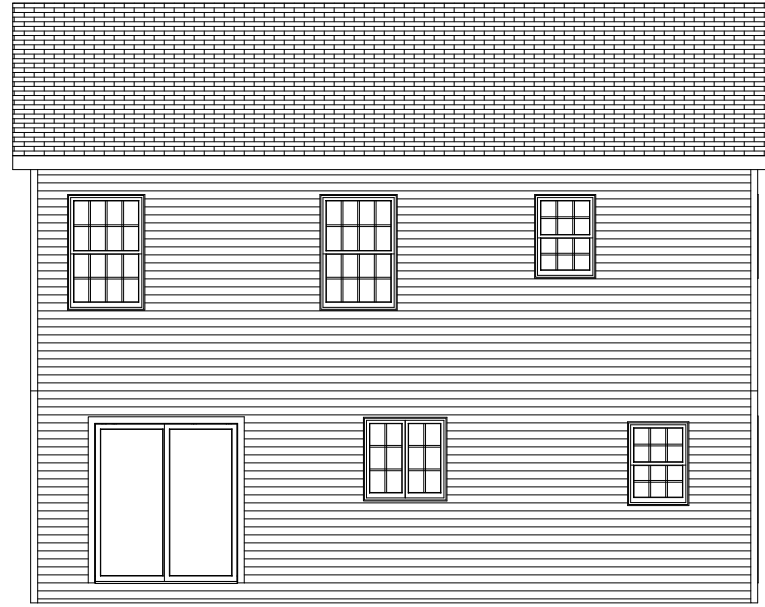

REAR

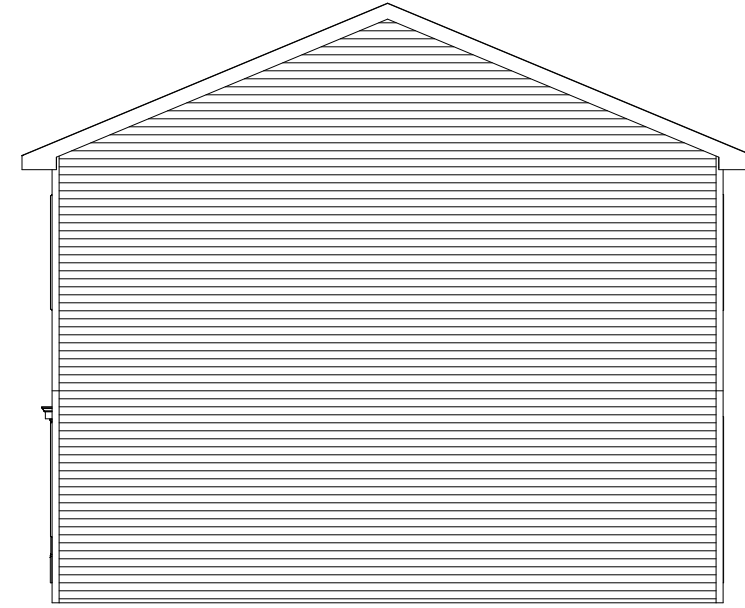

RIGHT

SCALE: 1/8" = 1'0"

DRAWN BY A. J. FEITH
REGIONAL SALES CONSULTANT
WESTCHESTER MODULAR
HOMES, INC.

BUILDER:

DATE:

JULY 2012

HOMEOWNER:

USE GROUP

5B


CONST. TYPE:

WOOD
FRAME

PAGE:

CHOATE
SIDE AND REAR
ELEVATIONS


1B

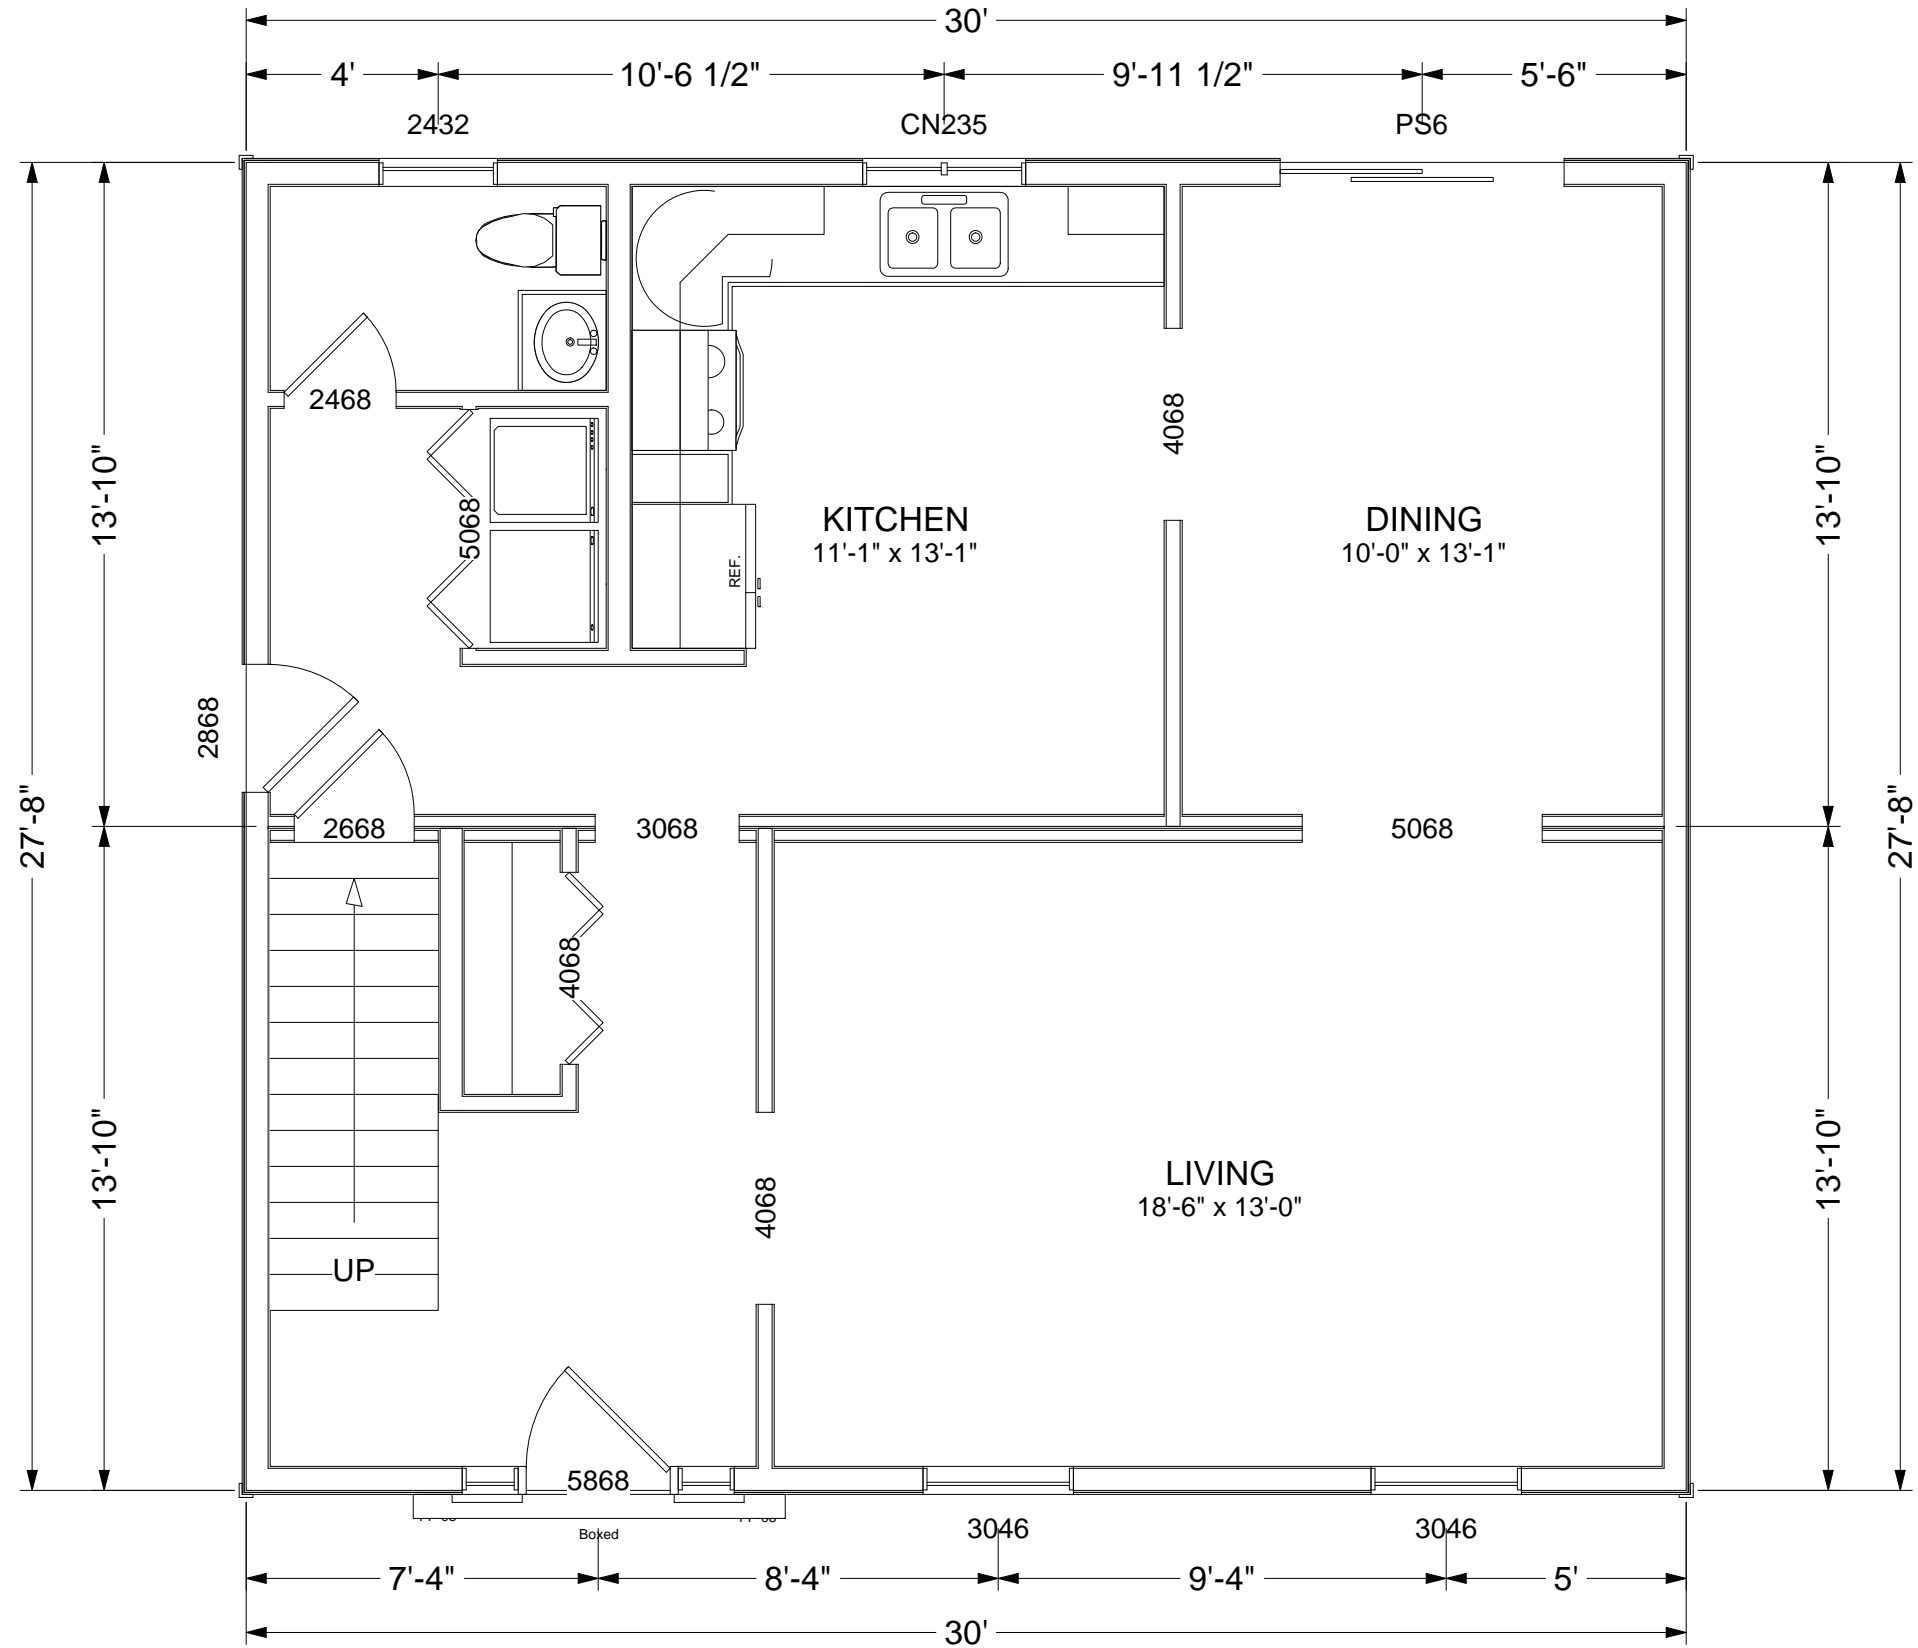

SCALE: 1/4" = 1'0"

DRAWN BY A. J. FEITH REGIONAL SALES CONSULTANT WESTCHESTER MODULAR HOMES, INC.	BUILDER:	USE GROUP	PAGE:
	HOMEOWNER:	5B	
DATE:	JULY 2012	CONST. TYPE:	
		WOOD FRAME	

**CHOATE
FIRST FLOOR**

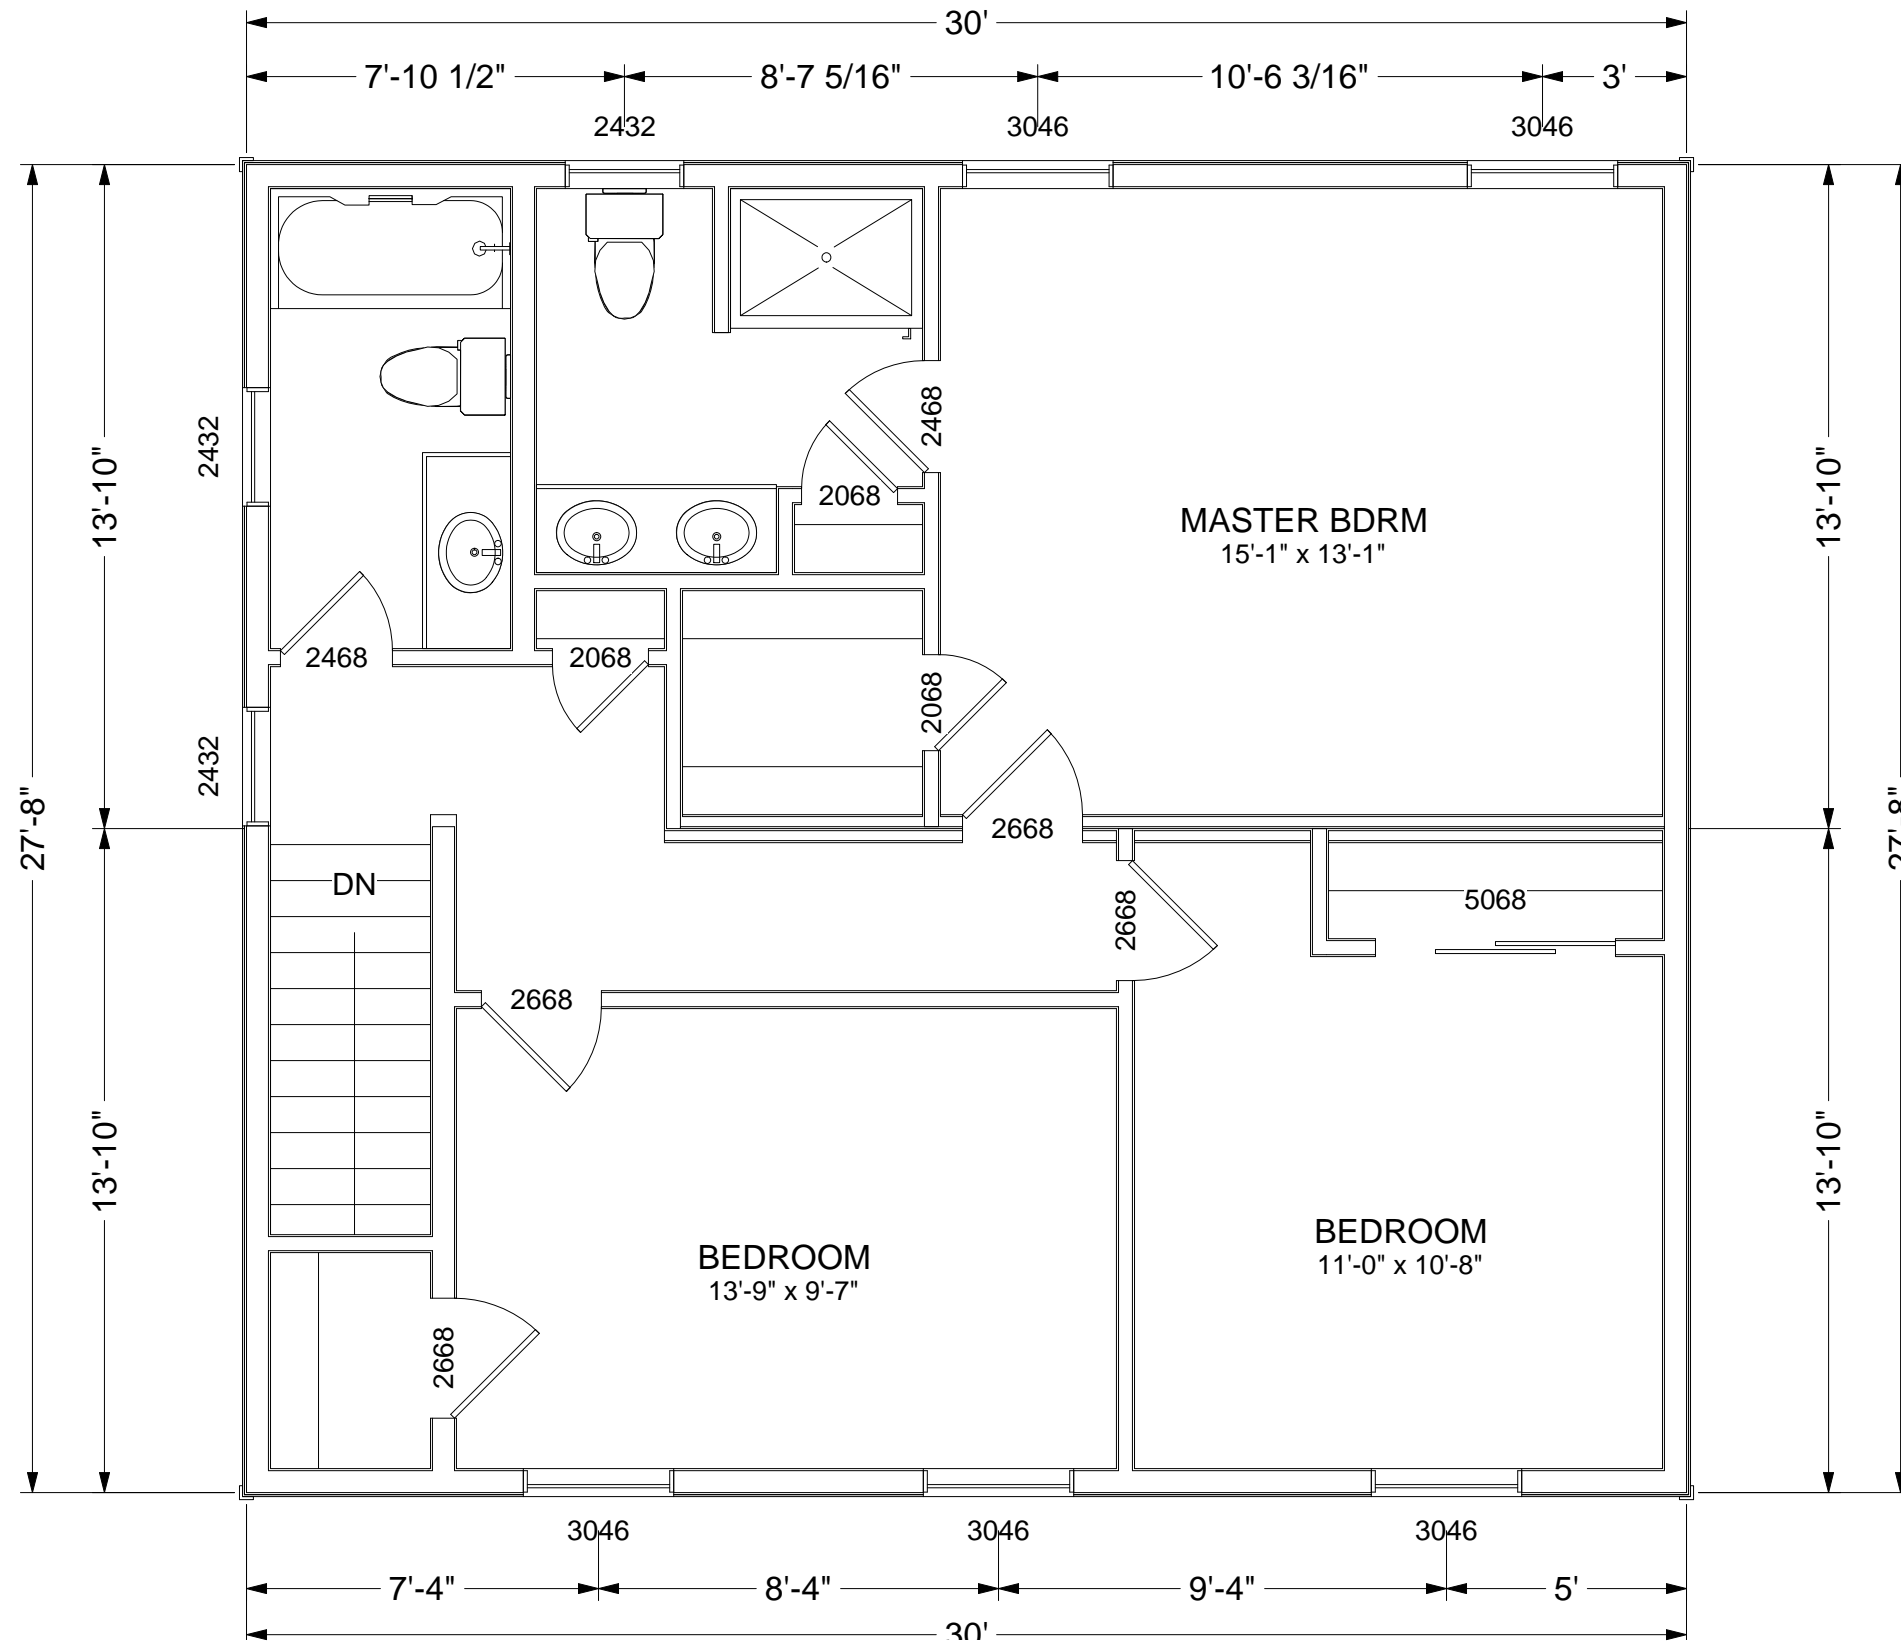

SCALE: 1/4" = 1'0"

DRAWN BY A. J. FEITH REGIONAL SALES CONSULTANT WESTCHESTER MODULAR HOMES, INC.	BUILDER:	USE GROUP	PAGE:
	HOMEOWNER:	5B	2B
DATE: JULY 2012		CONST. TYPE: WOOD FRAME	SECOND FLOOR