



SEE DETAILS FOR OVERHANG SIZES

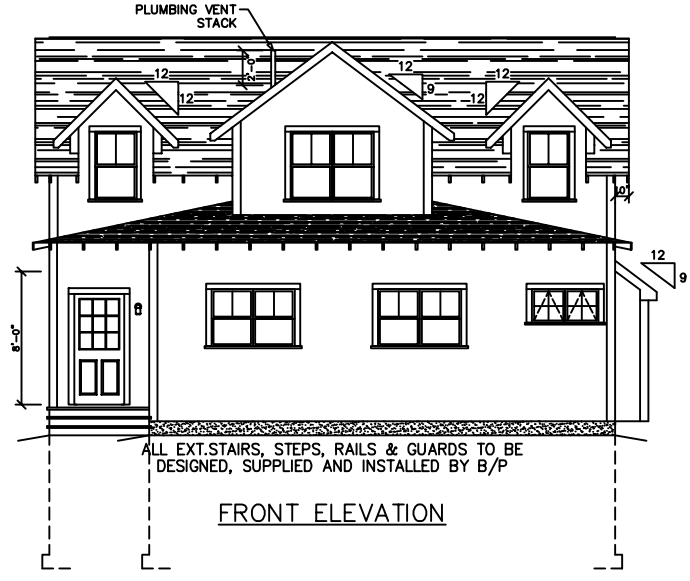

FRONT ELEVATION

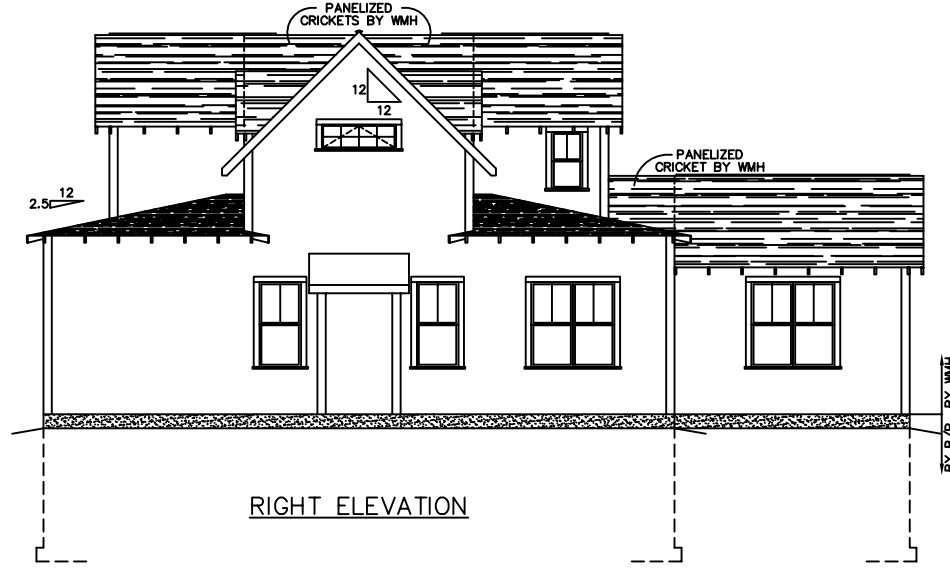

RIGHT ELEVATION



LEFT ELEVATION



REAR ELEVATION

SEE STANDARD NOTES & DETAILS DWG #8


USE GROUP:	R3	THIRD PARTY INSPECTION AGENCY
CONSTR. TYPE:	WOOD FRAME (VB)	PE / RA
DESIGNER:	V. GIORGIO	SERIAL No. 11036
DATE:	04/15/11	PRODUCTION No. 5815
SCALE:	1/8" = 1'-0"	REVISION
PAGE:	1	DATE
		05/24/11
		CHECK
		DATE
		V. GIORGIO
		10/12/07

COLONIAL CTM-R ELEVATIONS

Westchester Modular Homes Inc
 30 Reagans Mill Road, Wingdale, New York, 12594
 Tel (845)832-9400 Fax (845)832-6698



FRONT

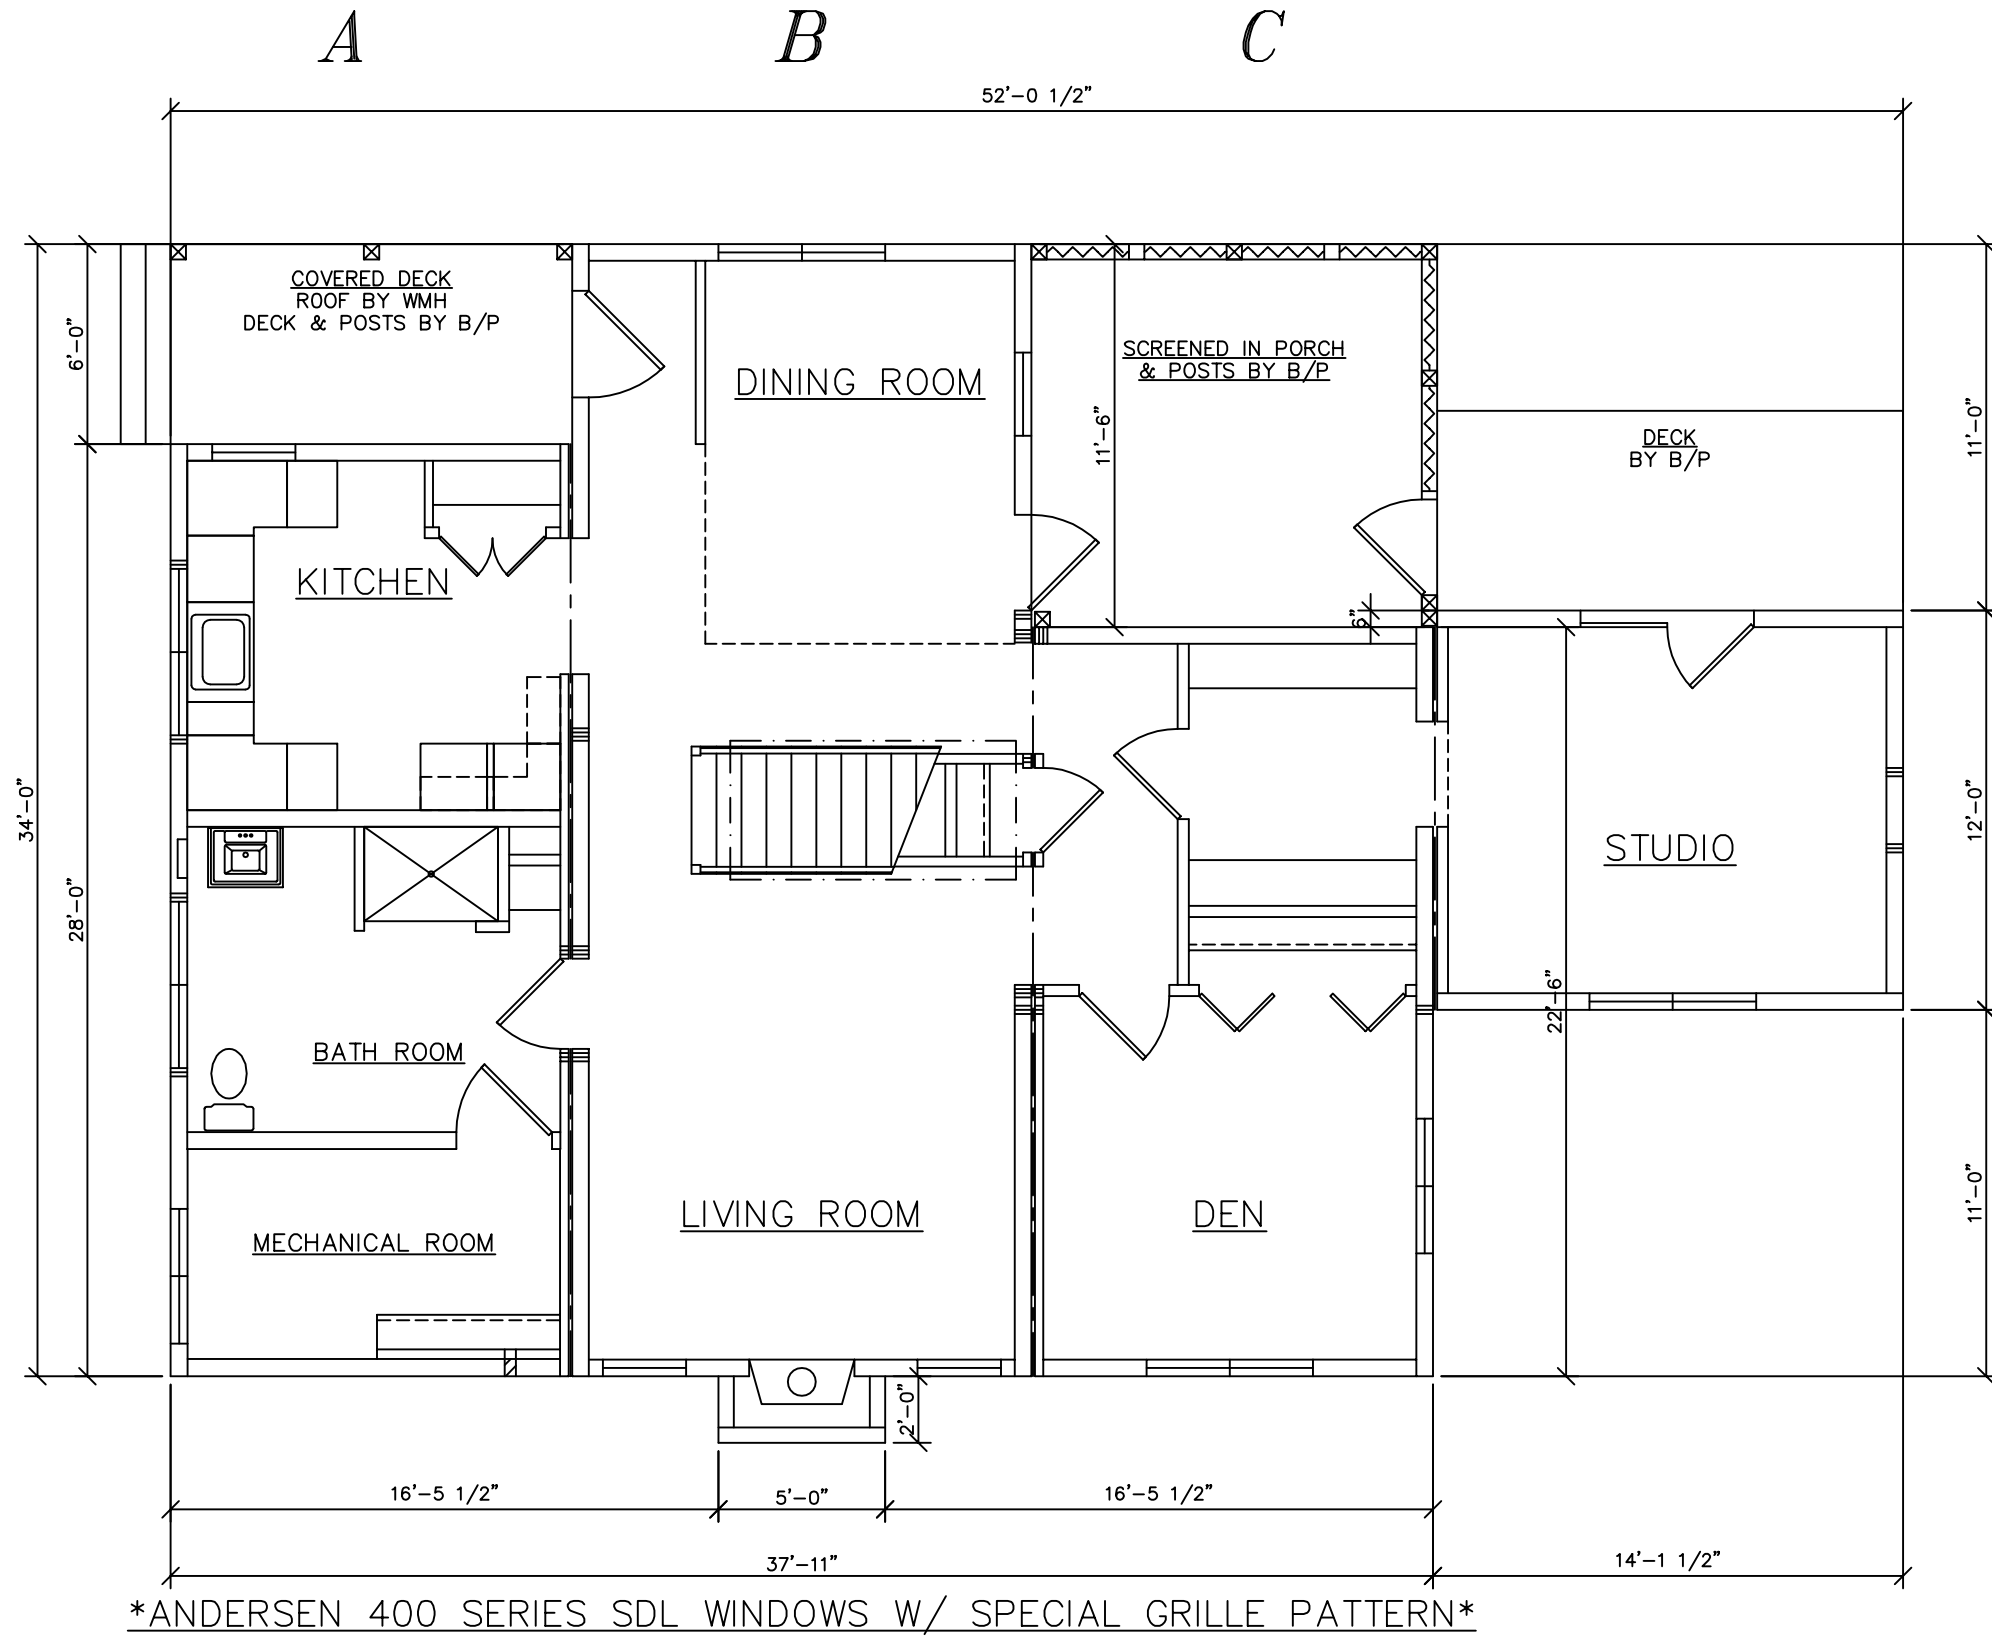


G

SEE STANDARD NOTES & DETAILS DWG #8

USE GROUP: R3	BUILDER:	OWNER:	SERIAL No. 11036	THIRD PARTY INSPECTION AGENCY
CONSL. TYPE: WOOD FRAME (VB)			PRODUCTION No. 5815	PE / RA
DESIGNER: V. GIORGIO			REVISION	CHECK
DATE: 04/15/11			DATE 05/24/11	DATE
SCALE: 1/4" = 1'-0"				
PAGE:				
COLONIAL CTM-R Westchester Modular Homes Inc 30 Reagans Mill Road, Wingdale, New York, 12594 Tel (845)832-9400 Fax (845)832-6698				

FRONT

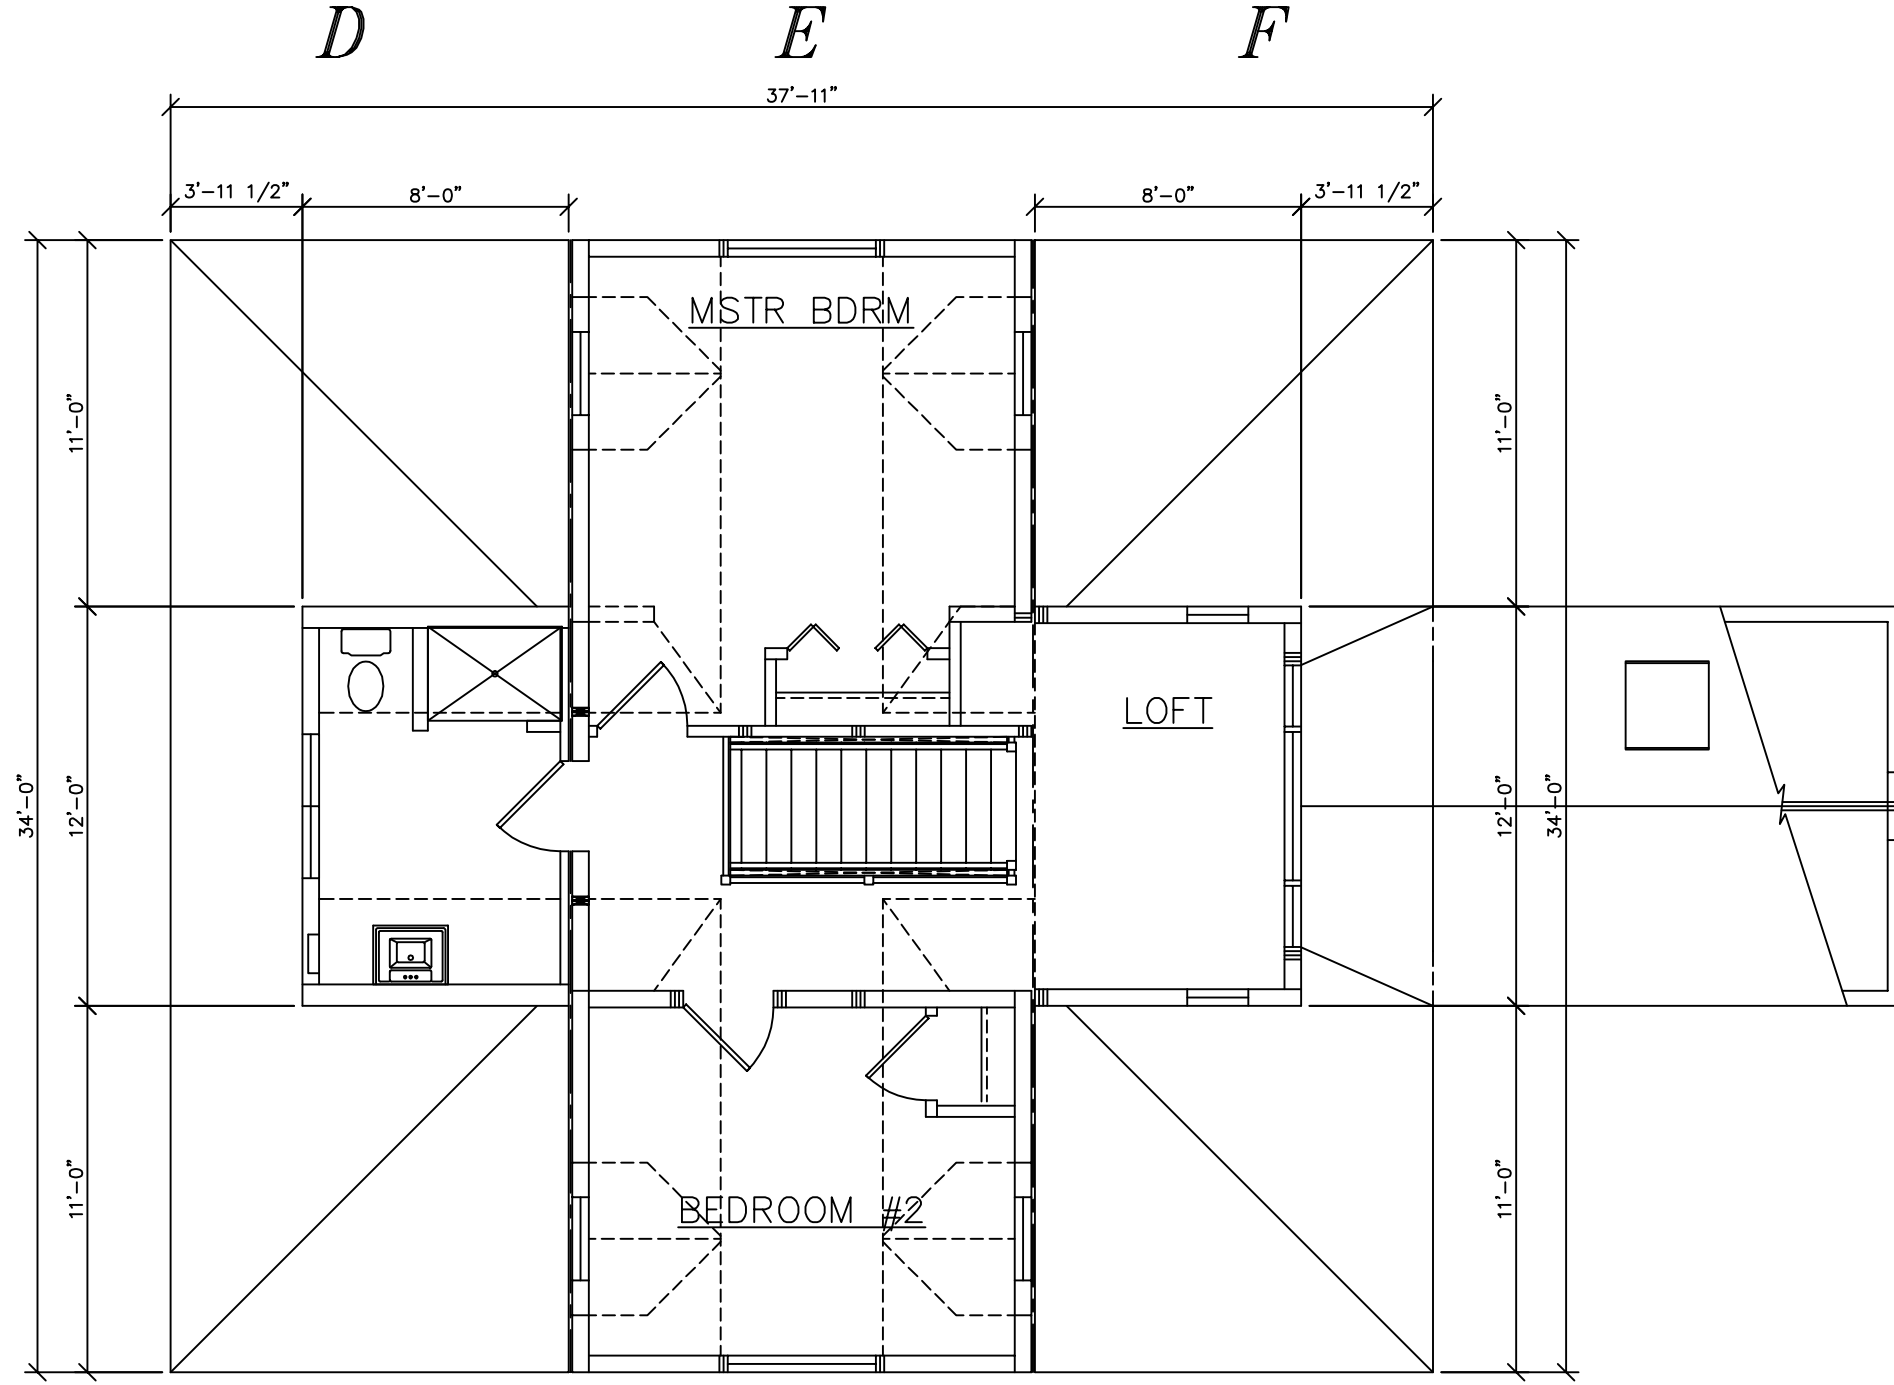

SPECIAL WALL HEIGHTS ENTIRE 2ND FLOOR
9'-0" 2ND FLOOR CEILING HEIGHT PER PLAN
ANDERSEN 400 SERIES SDL WINDOWS W/ SPECIAL GRILLE PATTERN

SEE STANDARD NOTES & DETAILS DWG #8

USE GROUP: R3	BUILDER:	HOMEOWNER:	SERIAL No. 11036	THIRD PARTY INSPECTION AGENCY
CONSL. TYPE: WOOD FRAME (VB)			PRODUCTION No. 5815	PE / RA
DESIGNER: V. GIORGIO			REVISION	
DATE: 04/15/11			DATE	05/24/11
SCALE: 1/4" = 1'-0"			CHECK	DATE
PAGE:				
COLONIAL CTM-R Westchester Modular Homes Inc 30 Reagans Mill Road, Wingdale, New York, 12594 Tel (845)832-9400 Fax (845)832-6698				