



SCALE: 3/16" = 1'0"

DRAWN BY A. J. FEITH
 REGIONAL SALES CONSULTANT
 WESTCHESTER MODULAR
 HOMES, INC.

BUILDER:

DATE:
 JULY 2012

HOMEOWNER:

USE GROUP

5B


CONST. TYPE:
 WOOD
 FRAME

BARRINGTON


FRONT ELEVATION

PAGE:


1A

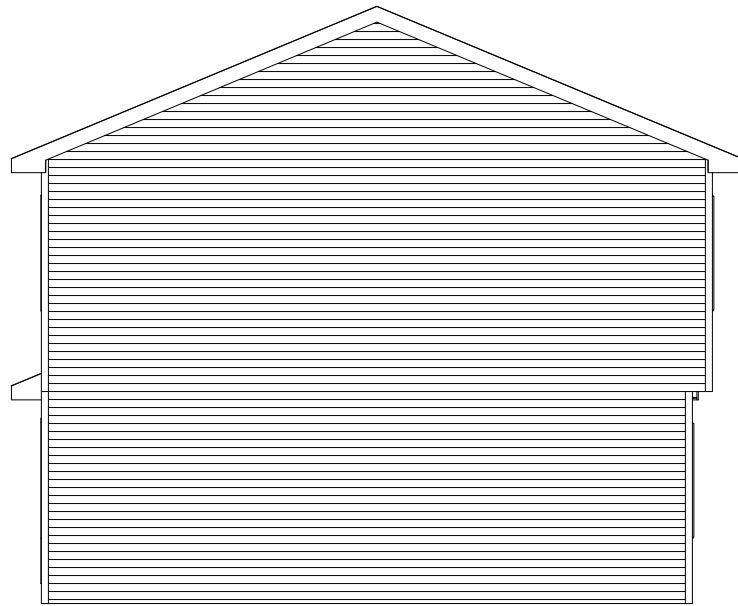

LEFT

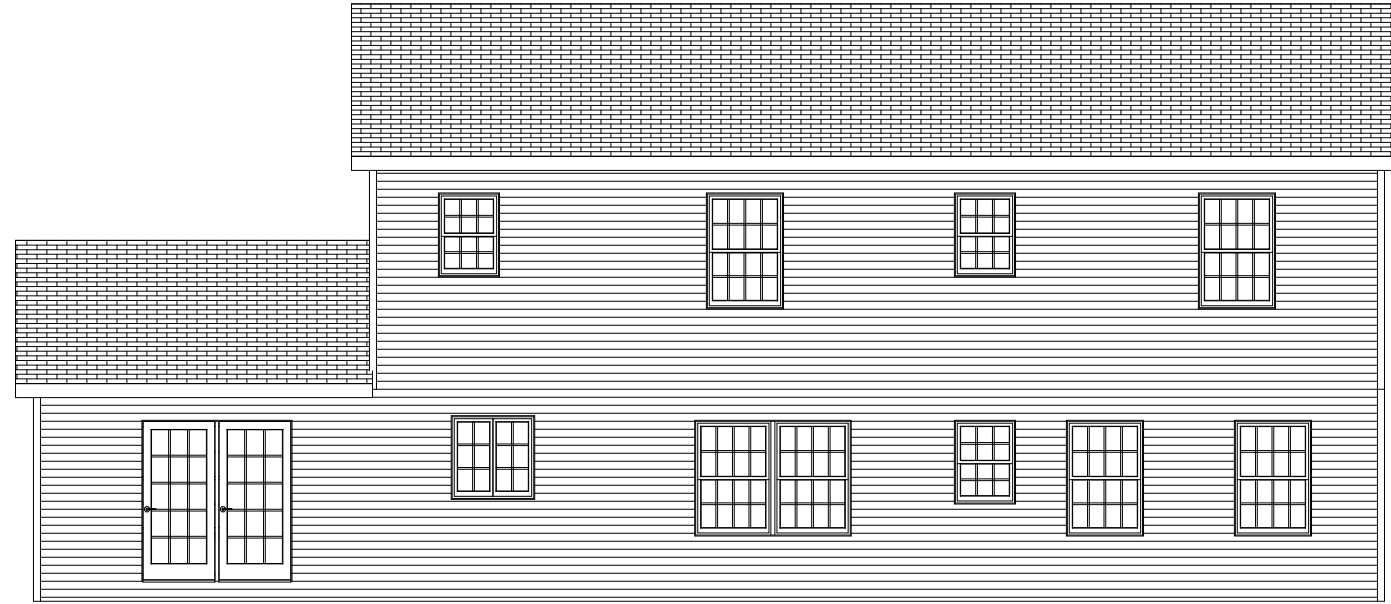

REAR

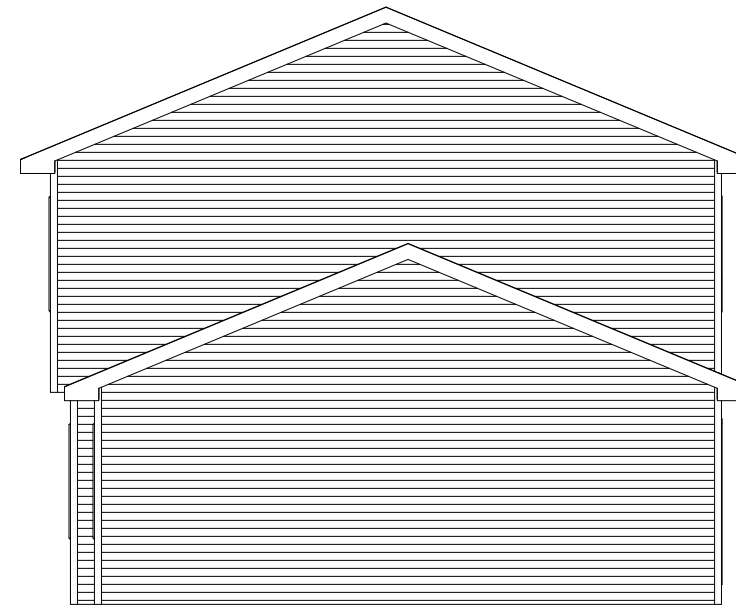

RIGHT

SCALE: 1/8" = 1'0"

DRAWN BY A. J. FEITH
REGIONAL SALES CONSULTANT
WESTCHESTER MODULAR
HOMES, INC.

BUILDER:

DATE:

JULY 2012

HOMEOWNER:

USE GROUP

5B


CONST. TYPE:

WOOD
FRAME

PAGE:

BARRINGTON
SIDE AND REAR
ELEVATIONS

1B

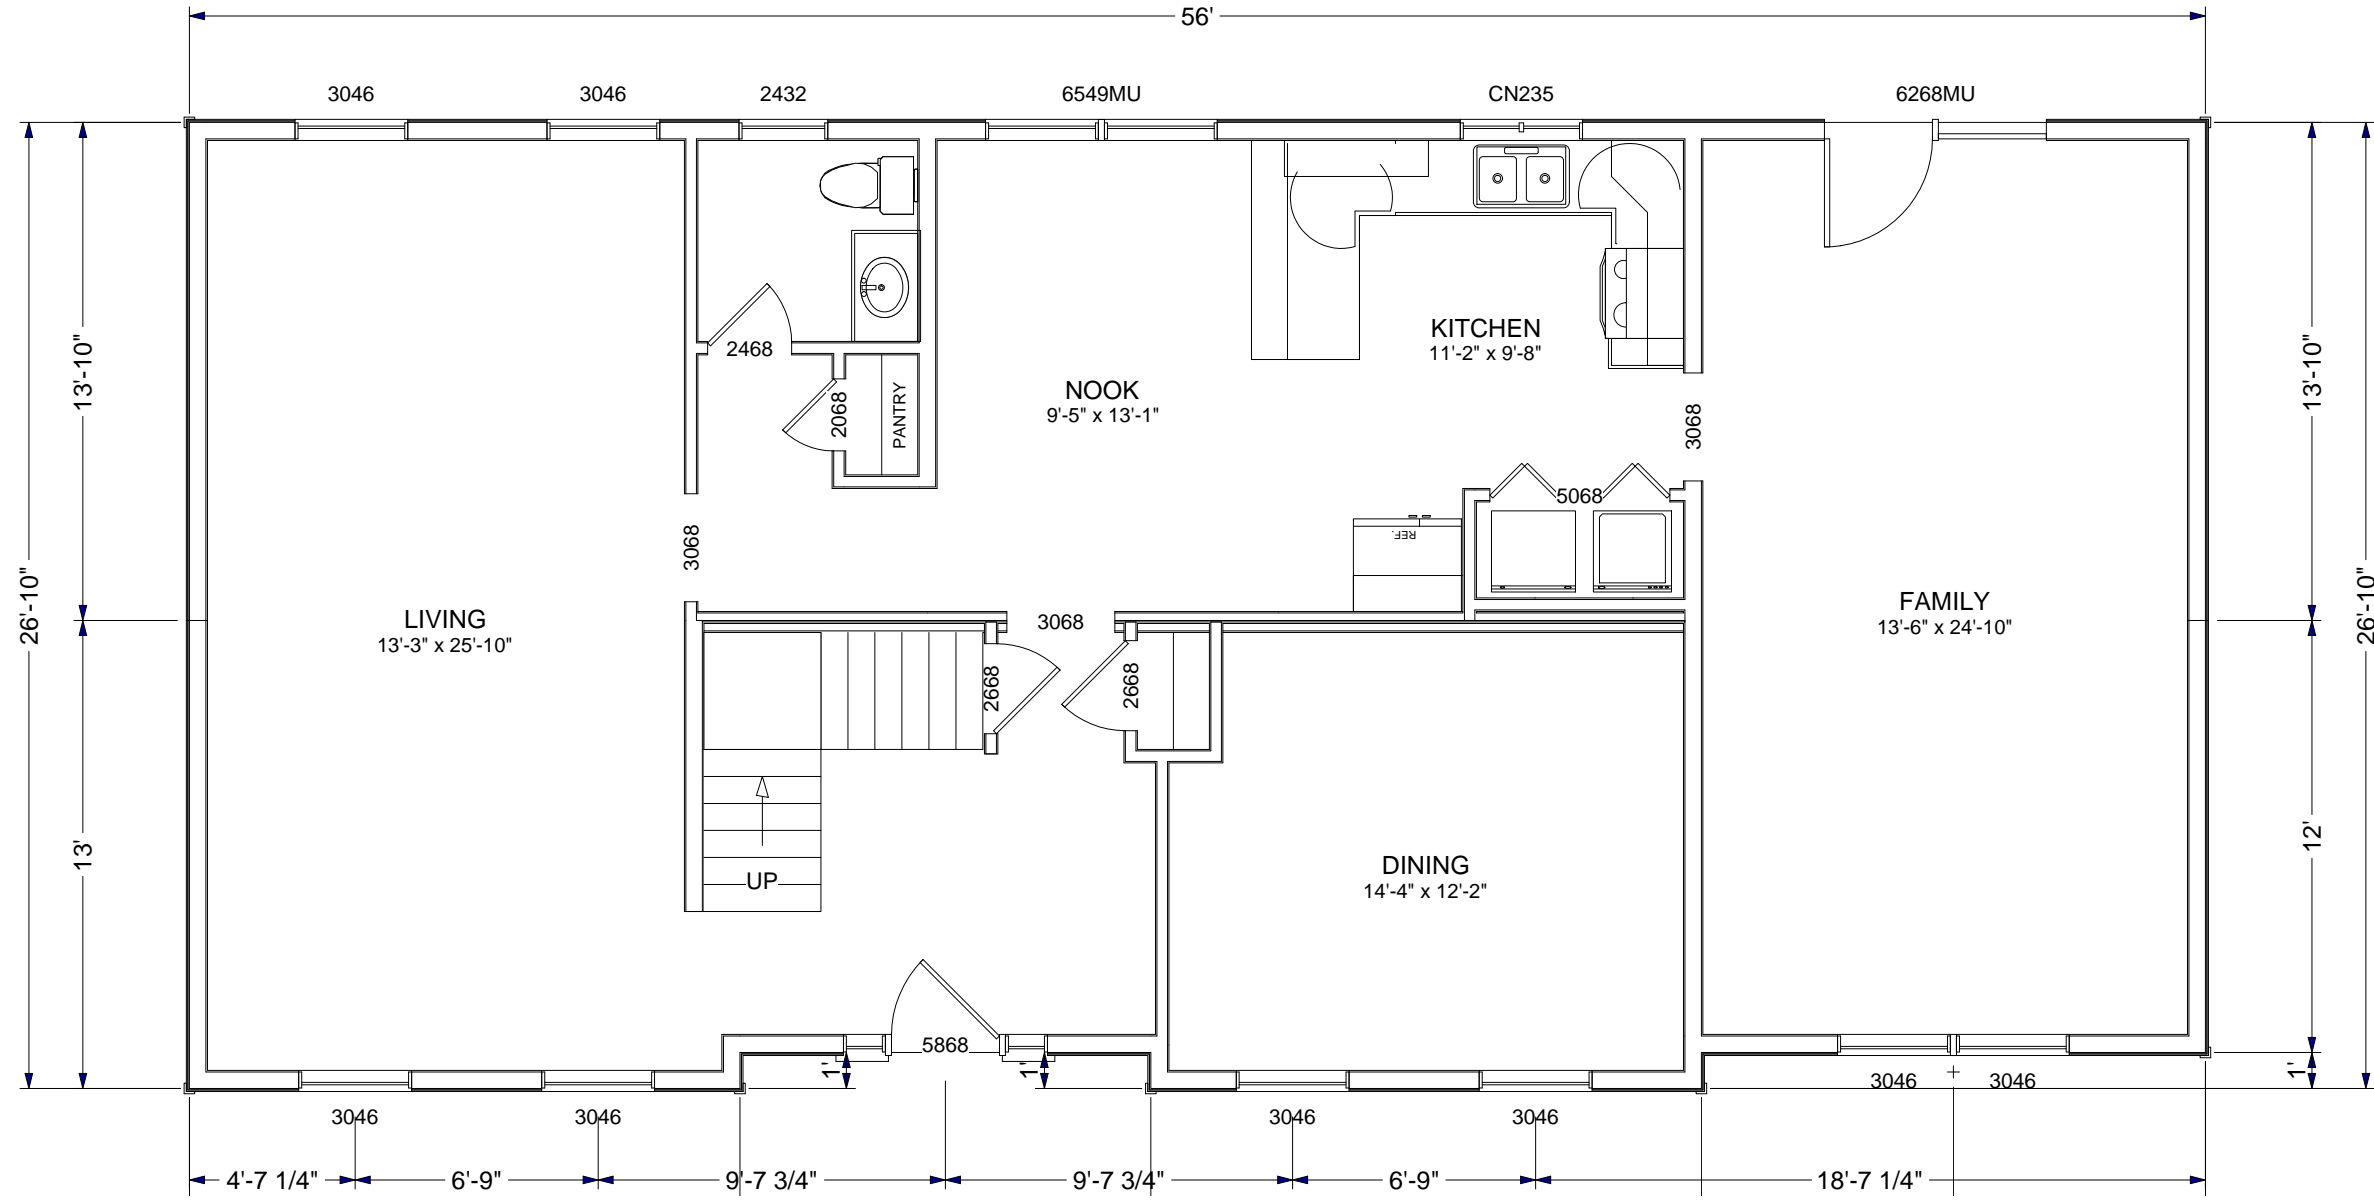

DRAWN BY A. J. FEITH
 REGIONAL SALES CONSULTANT
 WESTCHESTER MODULAR
 HOMES, INC.

DATE:
 JULY 2012

BUILDER:

HOMEOWNER:

USE GROUP

5B

CONST. TYPE:


WOOD
 FRAME

BARRINGTON

FIRST FLOOR

PAGE:

2A

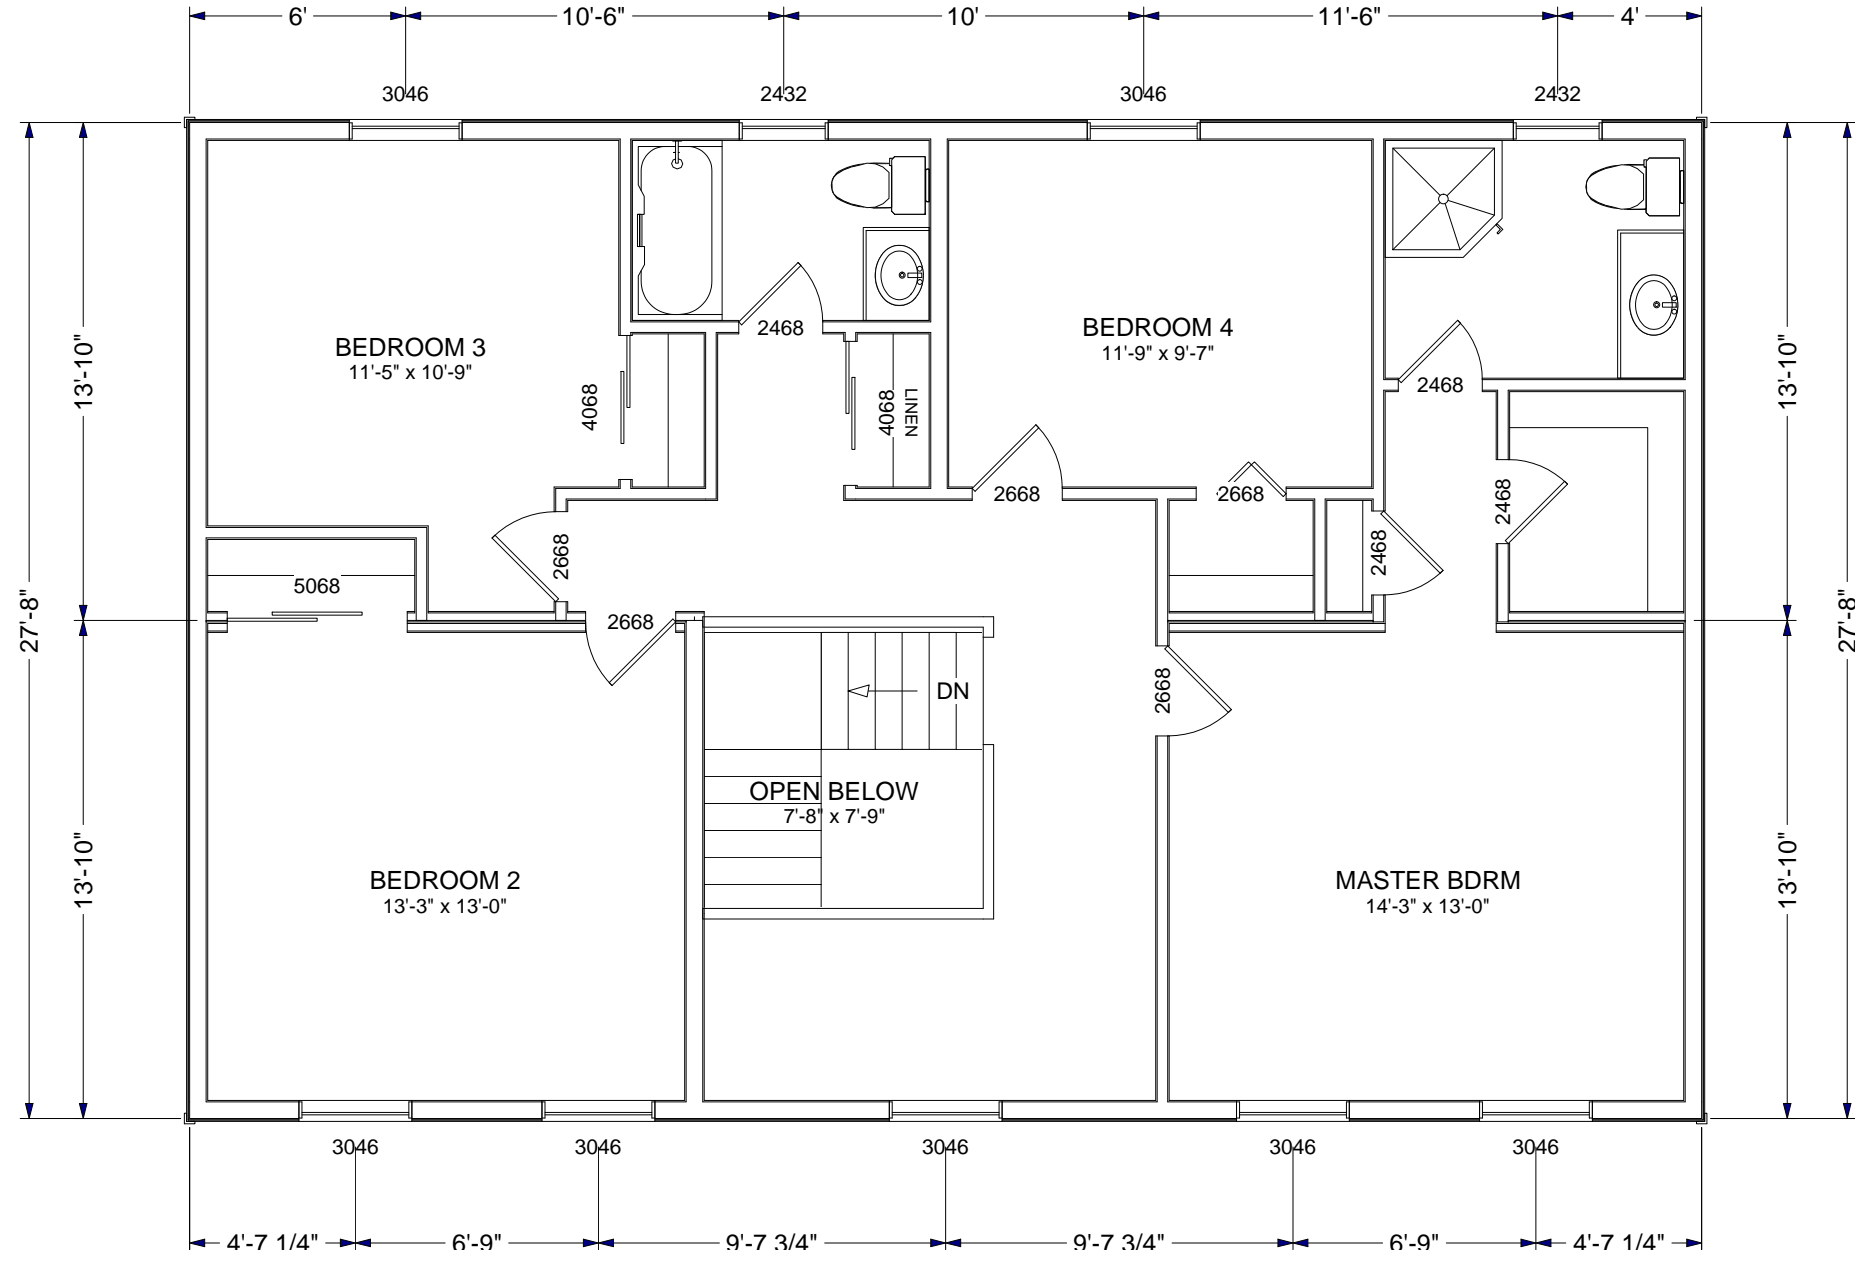

DRAWN BY A. J. FEITH
 REGIONAL SALES CONSULTANT
 WESTCHESTER MODULAR
 HOMES, INC.

DATE:
 JULY 2012

BUILDER:

HOMEOWNER:

USE GROUP

5B

CONST. TYPE:

WOOD
 FRAME

PAGE:

**BARRINGTON
 SECOND FLOOR**

2B