

SCALE: 1/4" = 1'0"

DRAWN BY A. J. FEITH  
 REGIONAL SALES CONSULTANT  
 WESTCHESTER MODULAR  
 HOMES, INC.

BUILDER:

DATE:  
 JULY 2012

HOMEOWNER:

USE GROUP

**5B**

CONST. TYPE:

WOOD  
 FRAME

*CHATHAM*

**FRONT ELEVATION**

PAGE:

**1A**



LEFT




REAR



RIGHT


SCALE: 1/8" = 1'0"

DRAWN BY A. J. FEITH REGIONAL SALES CONSULTANT WESTCHESTER MODULAR HOMES, INC.	BUILDER:	USE GROUP	PAGE:
	HOMEOWNER:	<b>5B</b>	<b>1B</b>
DATE: JULY 2012	<b>CHATHAM</b> <b>SIDE AND REAR</b> <b>ELEVATIONS</b>		
	CONST. TYPE:		
	WOOD FRAME		

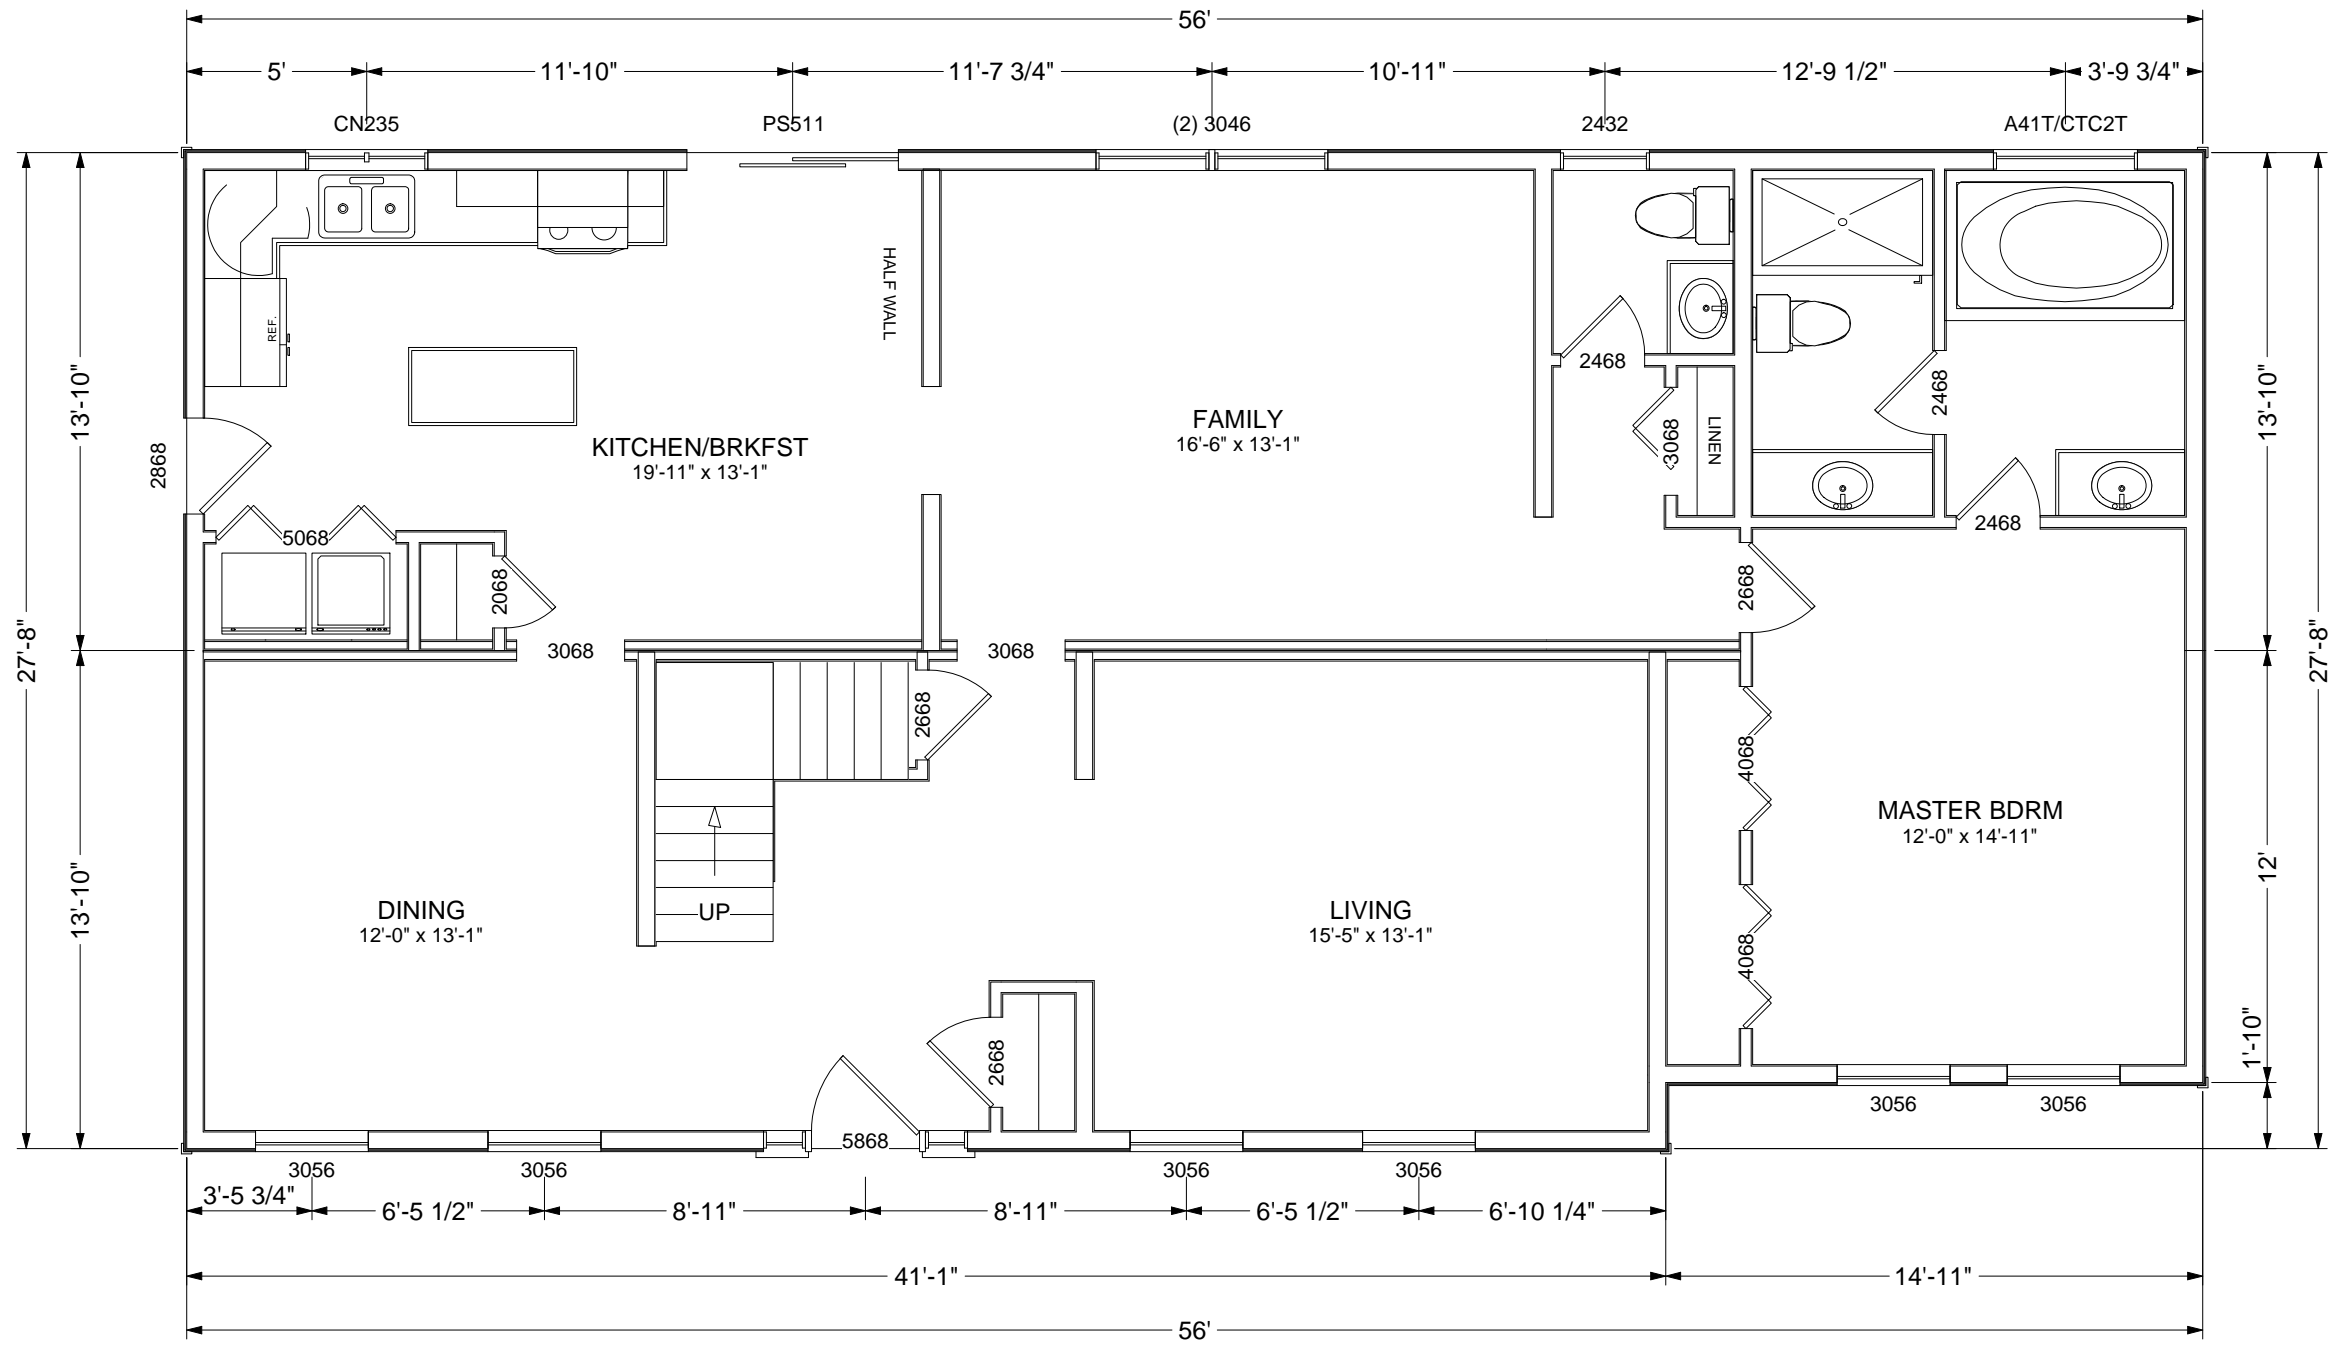

SCALE: 3/16" = 1'0"

DRAWN BY A. J. FEITH REGIONAL SALES CONSULTANT WESTCHESTER MODULAR HOMES, INC.	BUILDER:	USE GROUP	PAGE: <b>2A</b>
	HOMEOWNER:	<b>5B</b>	
DATE: JULY 2012		CONST. TYPE: WOOD FRAME	<b>FLOOR PLAN</b>

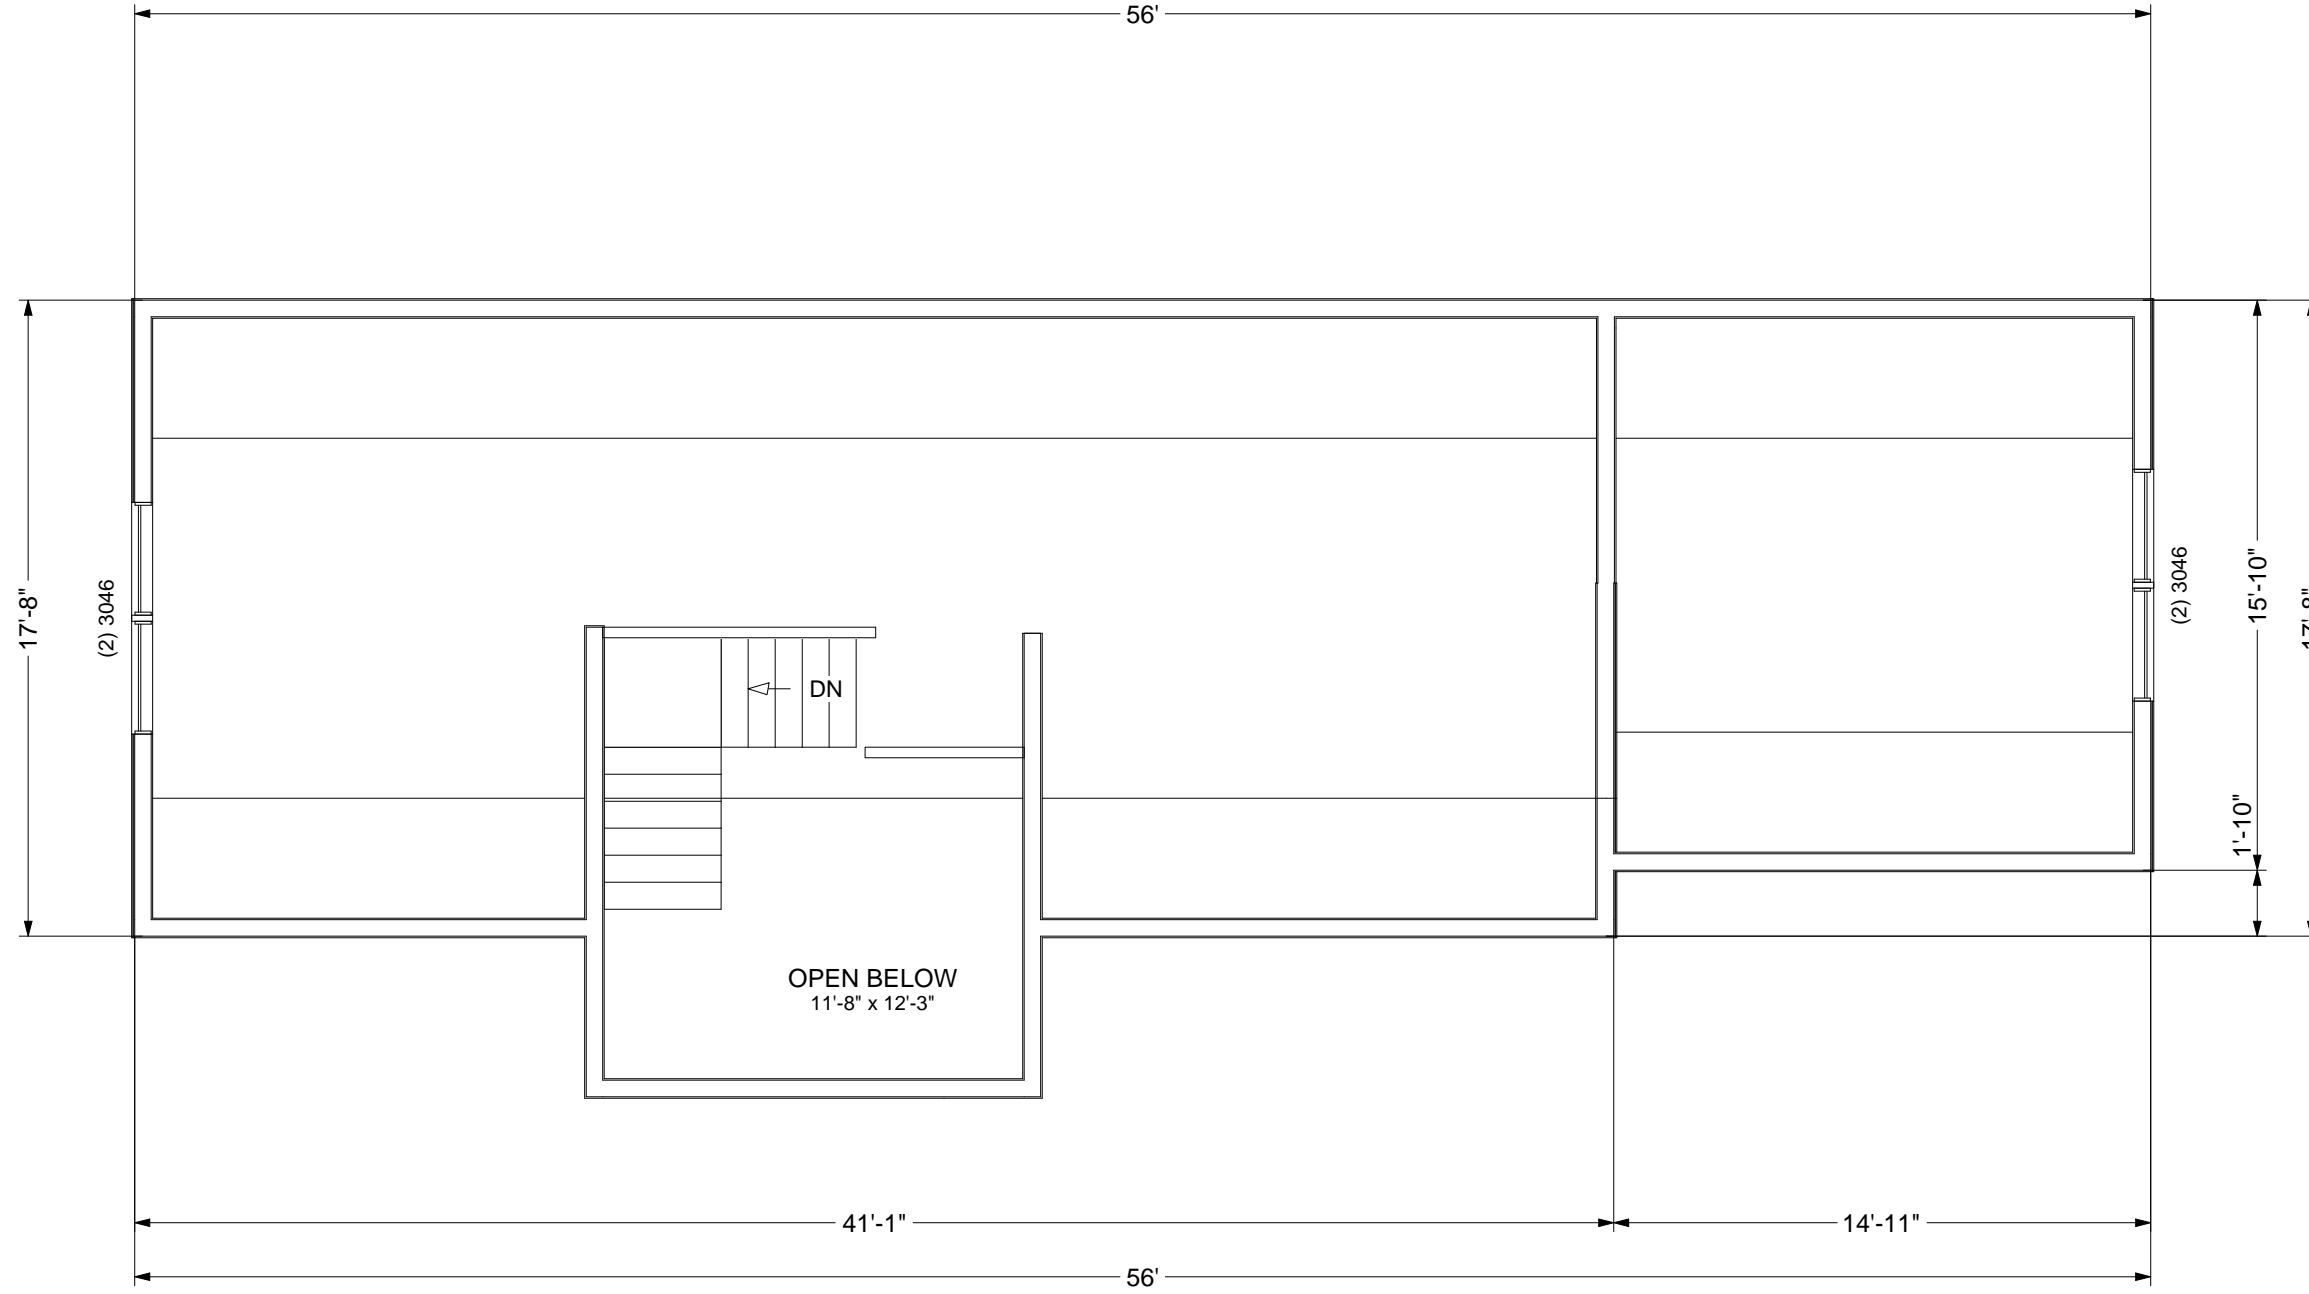

SCALE: 3/16" = 1'0"

DRAWN BY A. J. FEITH REGIONAL SALES CONSULTANT WESTCHESTER MODULAR HOMES, INC.	BUILDER:	USE GROUP	PAGE: <b>2B</b>
	HOMEOWNER:	<b>5B</b>	
DATE: JULY 2012		CONST. TYPE: WOOD FRAME	