



OVERHANG DIMENSION (*)			
ROOF PITCH	HOUSE WIDTH		
	24'-0"	26'-0"/30'-0"	27'-8"/31'-8"
5/12	16"	11"	16"
7/12	16"	11"	16"
9/12	12"	11"	12"
12/12	8 3/4"	8 3/4"	8 3/4"


NOTE:
WINDOW GRILLE PATTERNS SHOWN ARE FOR ANDERSEN WINDOWS.
GRILLE PATTERNS FOR OTHER MANUFACTURERS MAY BE DIFFERENT.

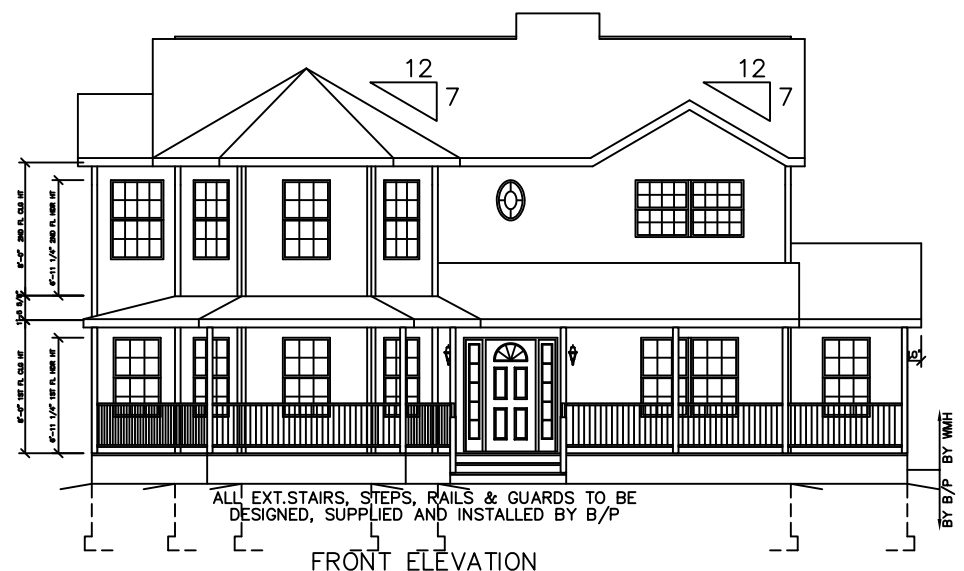

FRONT ELEVATION

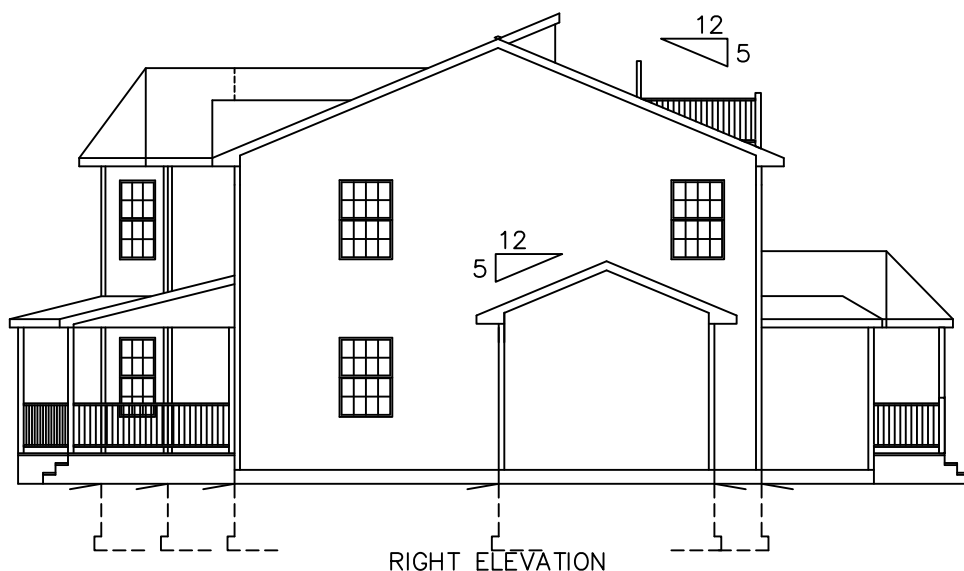

RIGHT ELEVATION

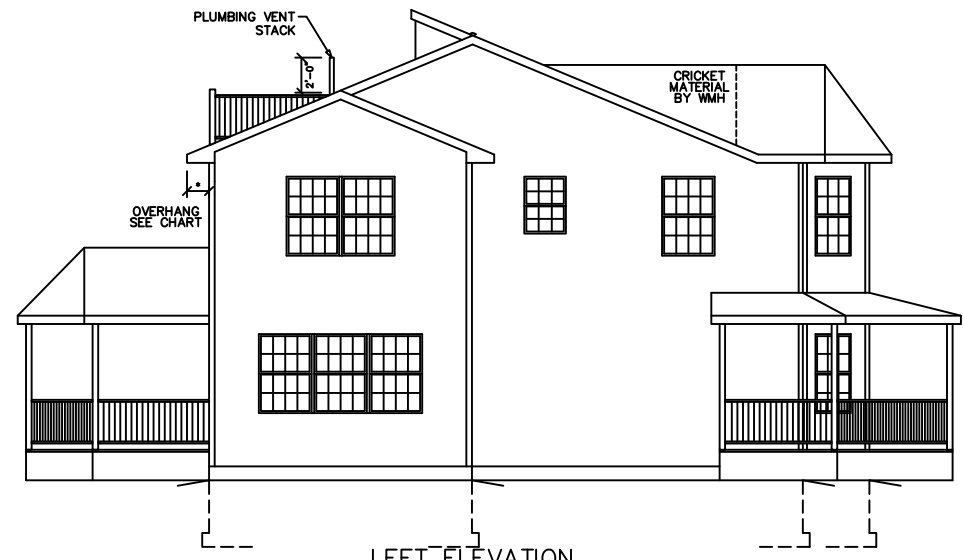


LEFT ELEVATION



REAR ELEVATION

SEE STANDARD NOTES & DETAILS DWG #8

USE GROUP: R5	BUILDER: HOMEOWNER:	SERIAL No. 07251	THIRD PARTY INSPECTION AGENCY
CONST. TYPE: VB		PRODUCTION No. 5270	PE / RA
DESIGNER: V. GIORGIO		REVISION	DATE
DATE: 10/18/07		CHECK	DATE
SCALE: 1/8" = 1'-0"		V. GIORGIO	10/12/07
PAGE: 1	<p>COLONIAL CTM-L ELEVATIONS</p> <p>Westchester Modular Homes Inc 30 Reagans Mill Road, Wingdale, New York, 12594 Tel (845)832-9400 Fax (845)832-6698</p>		

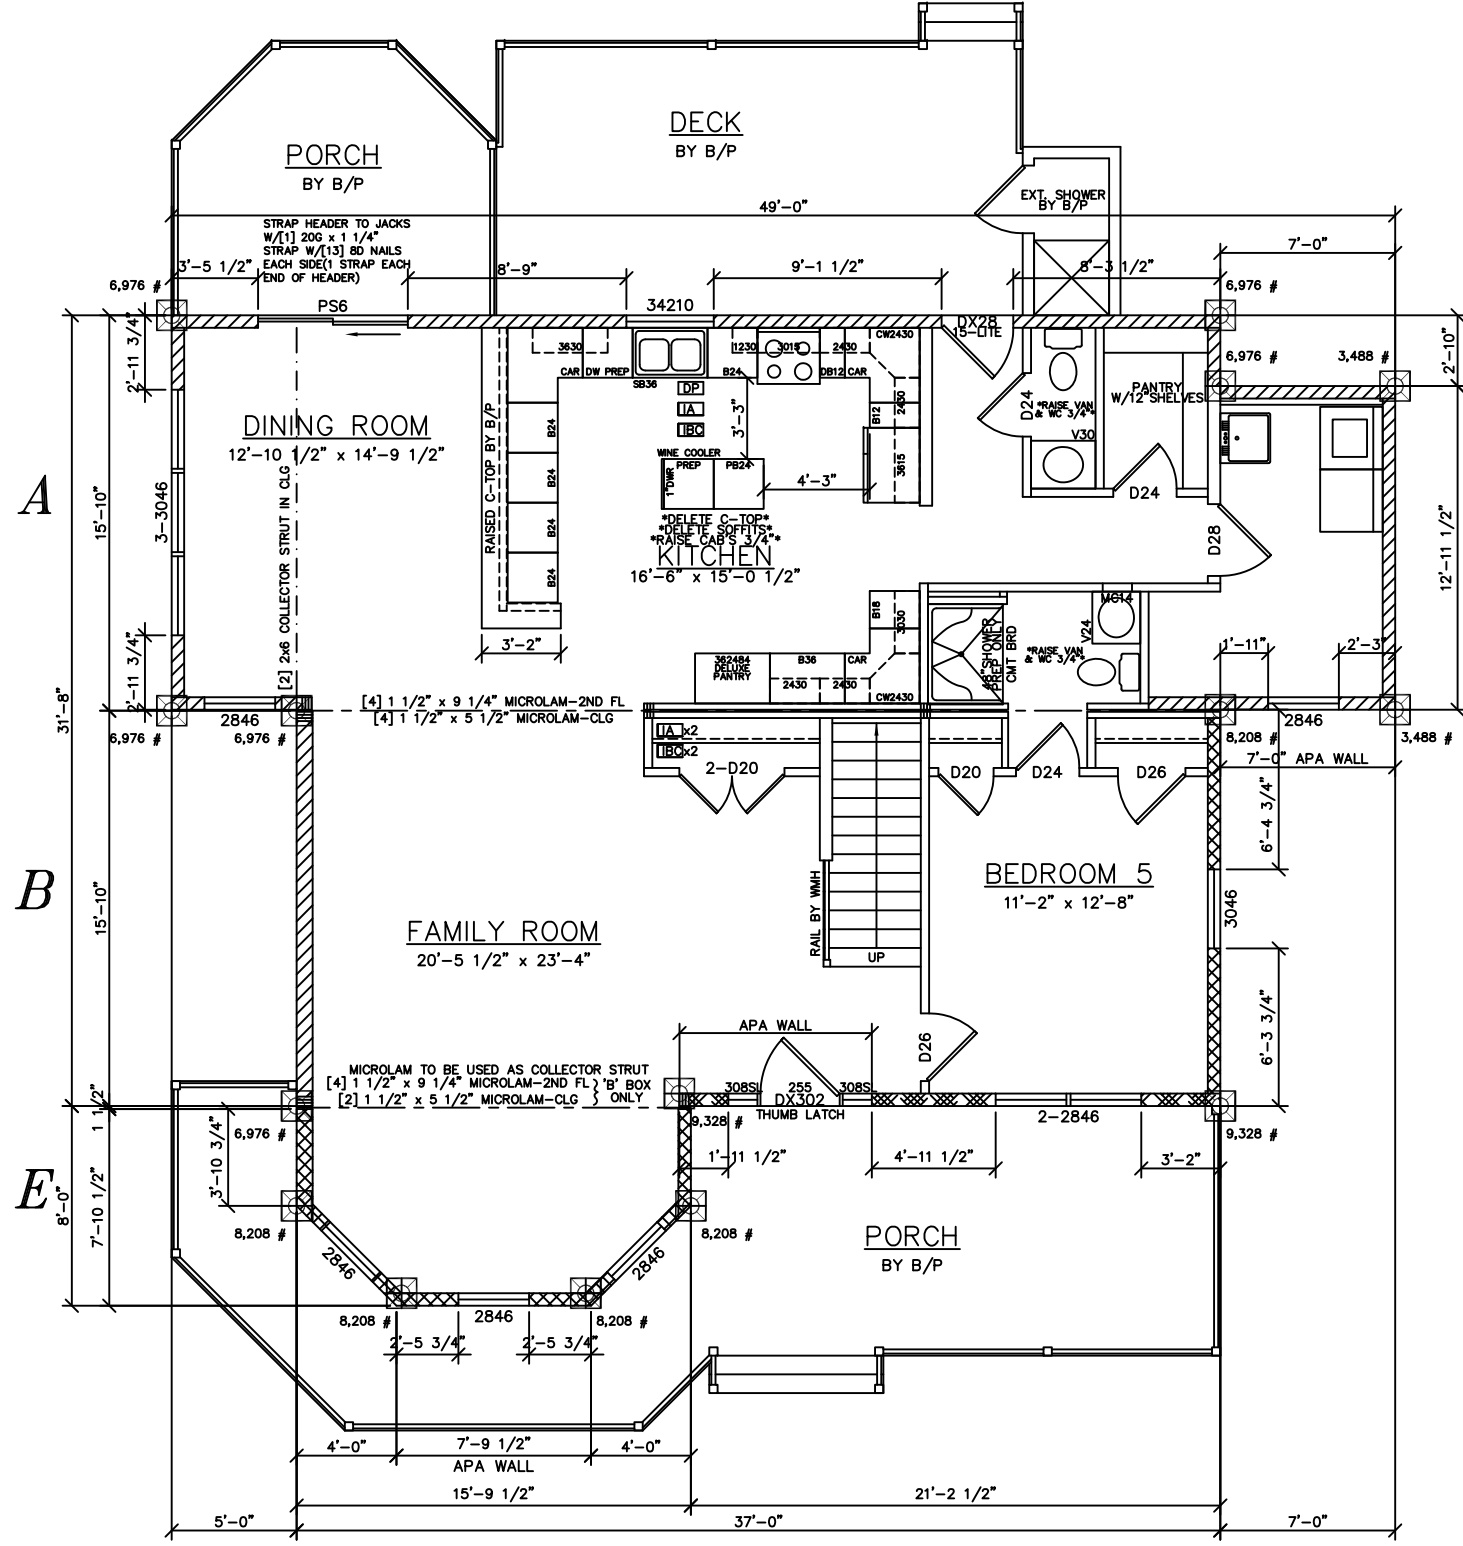

LIGHT & VENTILATION SCHEDULE (SF)			
ROOM	AREA	LIGHT SUPPLIED	VENT SUPPLIED
FAMILY ROOM	477	27.0	15.15
DINING ROOM	190	63.3	32.75
KITCHEN	248	6.8	3.78
BEDROOM 5	141	28.3	15.83

COMBINED

SEE STANDARD NOTES & DETAILS DWG #8

USE GROUP: R5 BUILDER: HOMEOWNER:

CONST. TYPE: VB

DESIGNER: V. GIORGIO

DATE: 10/18/07

SCALE: 3/16" = 1'-0"

PAGE: 3A

SERIAL No. 07251

PRODUCTION No. 5270

REVISION	DATE	CHECK	DATE


COLONIAL CTM-L FIRST FLOOR PLAN

Westchester Modular Homes Inc
30 Reagans Mill Road, Wingdale, New York, 12594
Tel (845)832-9400 Fax (845)832-6698



THIRD PARTY INSPECTION AGENCY

PE / RA

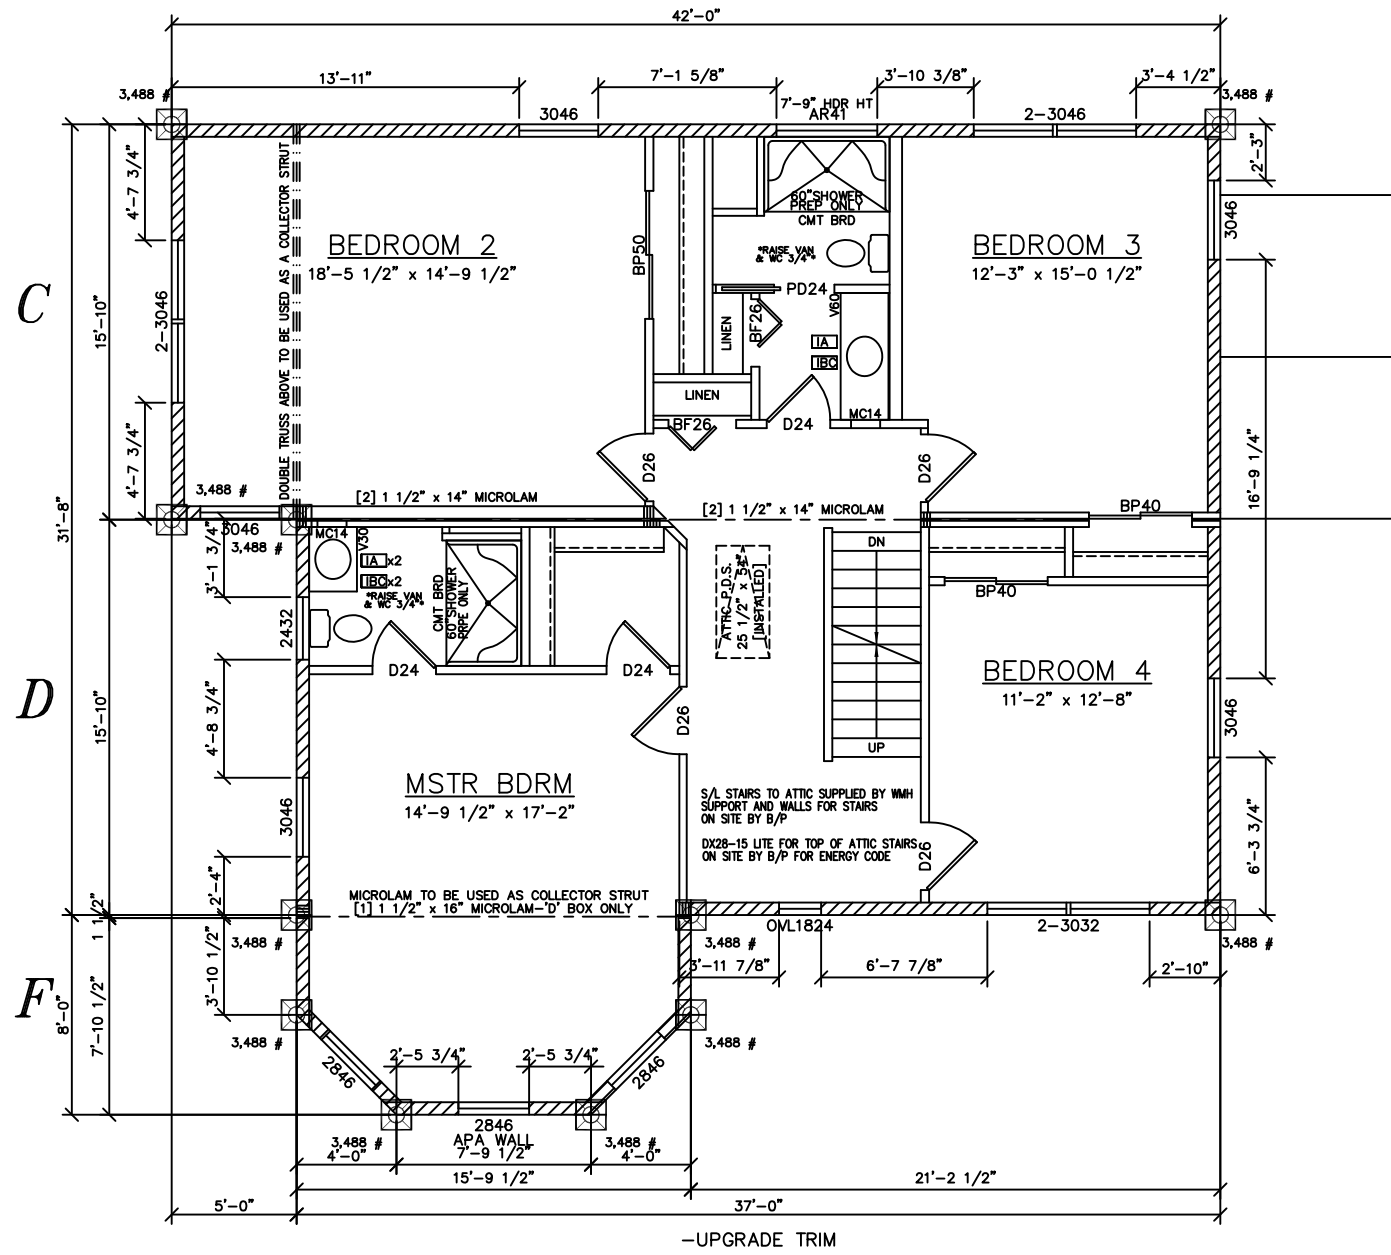

1361 S.F.
1st. FLR.

LIGHT & VENTILATION SCHEDULE (SF)			
ROOM	AREA	LIGHT SUPPLIED	VENT SUPPLIED
MSTR BDRM	254	37.3	20.88
BEDROOM 2	273	30.9	17.19
BEDROOM 3	187	30.9	17.19
BEDROOM 4	141	24.1	13.43


SEE STANDARD NOTES & DETAILS DWG #8

USE GROUP: R5	BUILDER: HOMEOWNER:	SERIAL No. 07251	THIRD PARTY INSPECTION AGENCY
CONST. TYPE: VB		PRODUCTION No. 5270	PE / RA
DESIGNER: V. GIORGIO		REVISION	
DATE: 10/18/07		DATE	
SCALE: 3/16" = 1'-0"		CHECK	DATE
PAGE: 3B			

COLONIAL CTM-L
SECOND FLOOR PLAN



Westchester Modular Homes Inc
30 Reagans Mill Road, Wingdale, New York, 12594
Tel (845)832-9400 Fax (845)832-6698

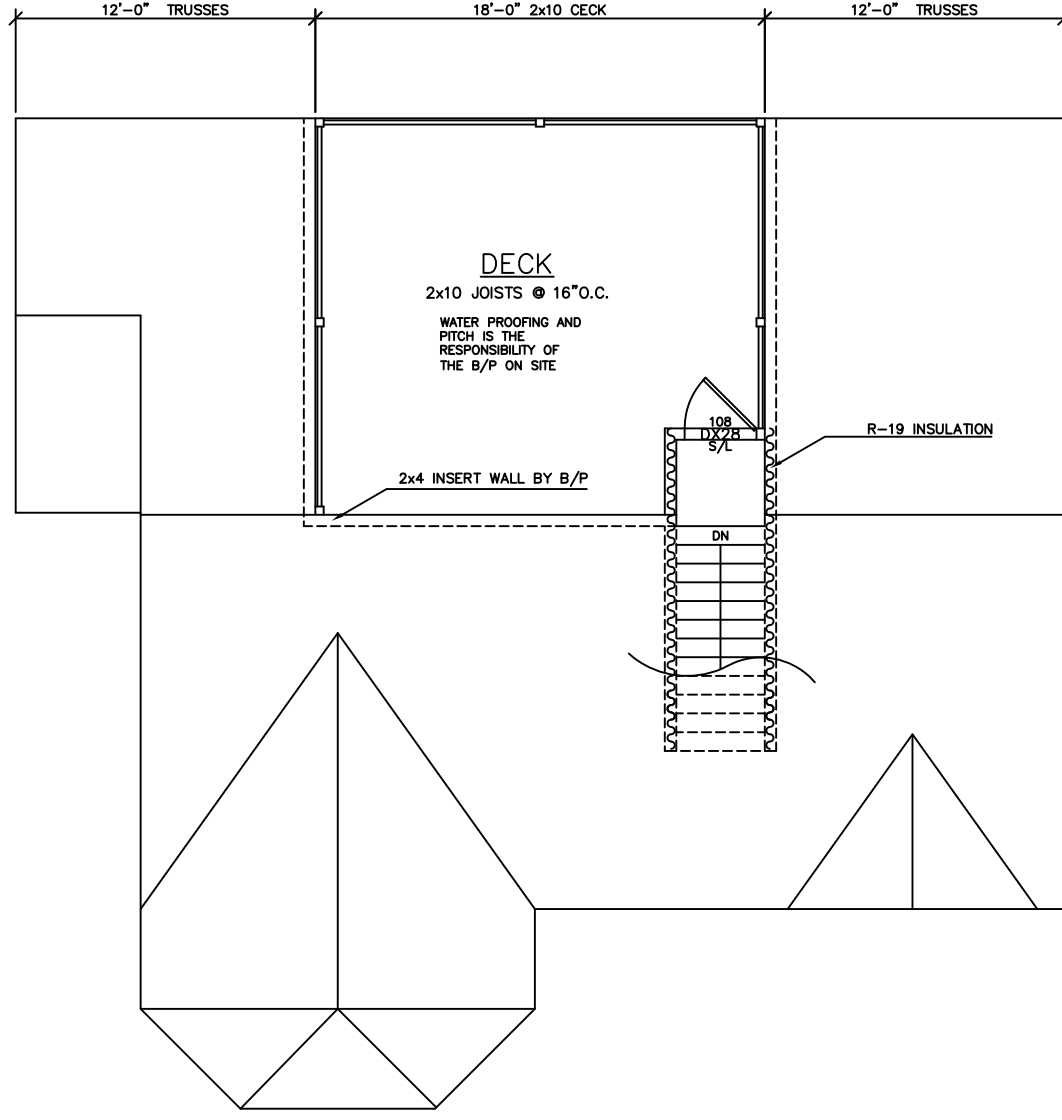

SEE STANDARD NOTES & DETAILS DWG #8

USE GROUP: R5

CONST. TYPE: VB

DESIGNER: V. GIORGIO

DATE: 10/18/07

SCALE: 3/16" = 1'-0"

PAGE: 3C

BUILDER: HOMEOWNER:

COLONIAL CTM-L GARAGE PLAN



Westchester Modular Homes Inc
30 Reagans Mill Road, Wingdale, New York, 12594
Tel (845)832-9400 Fax (845)832-6698

SERIAL No. 07251

PRODUCTION No. 5270

REVISION

DATE

CHECK

DATE

PE / RA

THIRD PARTY INSPECTION AGENCY